

Security Classification: Non Security Items

EXPRESS LIMITED TENDER

This being Limited Tender, is issued only to the solicited BRBNMPL registered / approved / known vendors. However, any firm fulfilling the eligibility criteria as per Section IX: Qualification/ Eligibility Criteria of Tender Document are welcome to participate in this tender and will be considered for evaluation.

(LIMITED TENDER ONLY FOR REGISTERED/KNOWN VENDORS TO WHOM
INFORMATION HAS BEEN SENT)
Standard Bidding Document (SBD)
(Procurement of Goods and Services)

Tender Document for Partition Works for Lab and Shop Floor Office for Ink Factory at
BRBNMPL, Mysuru.

Tender No: 002 /MYS/IFP/2018-19 dated 07.04.2018

This tender document contains: 65 pages including drawings.

The tender document is sold to:

M/s. _____

Address _____

Details of Contact person in BRBNMPL regarding this tender:

Name: i) A. R. Hegde, Deputy General Manager

Phone: 0821 – 2469025, Fax: 0821-2582955

Email : arhegde@brbnmpl.co.in

Architects:

M/S Enarc Consultants

M. G. Road, Thrissur-1

ii) T.R. Gururaj, Deputy General Manager-PP

Phone: 0821 – 2469066,

Email: trgururaj@brbnmpl.co.in

Note: All Official correspondences related to above tender are to be address to the head of Unit along with tender reference No as follows;

Address:

The General Manager,

Bharatiya Reserve Bank Note Mudran Private Limited

Note Mudran Nagar, Mysuru

Pin- 570003, Karnataka

Phone No. 0821-2582915/2582925, 2582935, 2582945; Fax: 0821-2582099

CONTENTS OF THIS TENDER ENQUIRY: (In SBD Format)

Tender Clause / Section Reference	Tender Clause Description	Remarks
Section I	Notice Inviting Tender (NIT)	Enclosed
Section II	General Instructions for Tenderer (GIT)	Enclosed
Section III	Special Instructions to Tenderers (SIT)	Enclosed
Section IV	General Conditions of Contract (GCC)	Enclosed
Section V	Special Conditions of Contract (SCC)	Enclosed
Section VI	List of Requirements	Enclosed
Section VII	Technical Specification	Enclosed
Section VIII	Quality Control Requirements /Compliance Statement by Tenderer	Enclosed
Section IX	Qualification/Eligibility Criteria	Enclosed
Section X	Tender form	Enclosed
Section XI	Price Schedule (Price Bid)	Enclosed
Section XII	Questionnaire /Checklist	Enclosed
Section XIII	Bank Guarantee Form for EMD	<u>Not Applicable to this tender.</u> Required DD is to be submitted as EMD as mentioned in section-I (Notice Inviting Tender-NIT)
Section XIV	Manufacturer's Authorization Form	<u>Not applicable to this tender</u>
Section XV	Bank Guarantee Form for Performance Security / SD	Enclosed
Section XVI	Contract Form	Enclosed
Section XVII	Letter of Authority for attending a Bid Opening	Enclosed
Section XVIII	Shipping arrangement for liner cargo-	<u>Not applicable to this tender</u>
Section XIX	Proforma of Bills for Payments	Enclosed
Section XX	Proforma for Financial Turnover for last 03 years certified by CA	Enclosed
Section XXI	Pre contract Integrity Pact	<u>Not applicable to this tender</u>
Annexure	Drawing	Enclosed

Tel दूरभाष : EPABX LINES - (0821) - 2582905
2582915, 2582925
2582935, 2582945
Fax फैक्स : (0821) - 2582099
e-mail ई-मेल : mysorepress@brbnmpl.co.in
Website वी-सैट : www.brbnmpl.co.in



ISO 9001 - 2008,
ISO 14001-2004
COMPANY

भारतीय रिज़र्व बैंक
नोट मुद्रण (प्रा.) लिमिटेड

(भारतीय रिज़र्व बैंक की संपूर्ण स्वामित्ववाली सहायक कम्पनी)
नोट मुद्रण नगर, मैसूर - 570 003

**BHARATIYA RESERVE BANK
NOTE MUDRAN (P) LIMITED**

(Wholly owned subsidiary of Reserve Bank of India)
NOTE MUDRAN NAGAR, MYSORE - 570 003.

SECTION- I: NOTICE INVITING TENDER (NIT)

BNM No. / (M) 24.02.01/2018-19

07/04/ 2018

M/s

TENDER NO: 002 / MYS/ I F P/ 2018 - 19

Sub: Tender Document for Partition Works for Lab and Shop Floor Office for Ink Factory at BRBNMPL, Mysuru.

Dear Sir/Madam,

Sealed tenders in TWO parts (Part-I - Technical and Part-II Commercial (Price) bid) are invited for “**Partition Works for Lab and Shop Floor Office for Ink Factory at BRBNMPL, Mysuru**”.

Schedule No.	Brief Description of Goods / Services	Quantity (with unit)	Earnest Money Deposit	Remarks
1	Partition Works for Lab and Shop Floor Office for Ink Factory at BRBNMPL, Mysuru As per Bill of quantities and scope of work mentioned at Section-VI, VII, & XI.	As per BOQ	22,000 /- (Rupees Twenty Two Thousand only)	Estimate Value: Rs. 11,00, 000 /- (Rupees Eleven Lakhs Sixty Thousand Only)

Partition Works for Lab and Shop Floor Office for Ink Factory at BRBNMPL, Mysuru.

SALIENT FEATURES OF TENDER FORM

Sl.No.	Description	Details
1.i	Tender No.	TENDER NO: 002/ MYS/ IFP/2018 - 19
ii	Tender Date	07/04/2018
iii	Name of the Work	Partition Works for Lab and Shop Floor Office for Ink Factory at BRBNMPL, Mysuru.
iv	Estimated Value	Rs. 11,00, 000 /- (Rupees Eleven Lakhs only)
v	Earnest Money deposit	Rs. 22,000 /- (Rupees Twenty Two Thousand only) in the form of DD favoring Bharatiya Reserve Bank Note Mudran Pvt. Ltd, Mysuru. Payable at Mysuru. In case E.M.D is not submitted along with the tender (Technical Bid), the offer will be liable for rejection. However, please note DGS&D / NSIC, New Delhi registered firms are exempted from submission of requisite EMD. Such Tenderer shall submit copy of supporting documents.
vi	Cost of Tender Form	Rs. 500 /- (Rupees Five Hundred Only) (Non Refundable) in the form of DD favoring Bharatiya Reserve Bank Note Mudran Pvt. Ltd, Mysuru. Payable at Mysuru.
vii	Last date of sale of tender forms	One day before the last date of submission and closing of tenders up to 14. 00 Hrs. (Incase holiday falls on that day, it shall be last working day) i.e. up to 17/04/2018 .
viii	Last date of submission/ closing of the tenders	14. 30 hrs. on 18/04/2018
ix	Nominated Person / Designation to Receive Bulky Tender (Clause 21. 1 of GIT)	Shri. P. Anbazaghan, Manager (Ink factory)
x	Date of opening of Technical bid	15. 00 hrs. on 18/04/2018
xi	Date of opening of price bid	Shall be communicated to the eligible bidders.
xii	Validity of tender	120 days from the date of opening of the tender, which can be further extended for another 30 days.
xiii	Date of Commencement	Within Two weeks from the date of issue of LOI/ Work Order, whichever is earlier.
xiv	Period of completion	Within 02 (Two Months) months from the date of award of work.
xv	Liability compensation for delay	At the rate of 0.5 % (half percent) of the incomplete contract value per week of delay, up to maximum of 10 % (Ten percent) of the delayed contract value after which the contract stands rescinded.
xvi	Defects Liability period	12 months from the date of work completion.
xvii	Minimum value of work for each R/ A bill	Rs. 5. 00 Lakhs (Rupees Five Lakhs Only) for completed works
xviii	Performance Security deposit/ Bond to be deposited within 21 days after the issue of notification of award of contract by BRBNMPL.	Successful Bidders has to submit DD/B.G. valid up to 60 days after date of completion of all contractual obligations including warranty obligations, as performance security for 10 % (Ten percent) of the tendered amount less Earnest Money Deposit (EMD) in the prescribed format mentioned at Section: XV. <u>Tenderers who are registered with DGS&D /NSIC should submit an undertaking for payment of SD in case they become L1 firm in bid process and this undertaking letter should be attached to the Technical Bid-Part-I.</u>

xix	Release of Security Deposit/ RM	After expiry of Defects Liability Period/ Completion of all contractual obligations including warranty obligations, whichever is later.
xx	Period of submitting the final bill by contractor	Maximum period of one month from the date of completion of work.
xxi	Terms of contract and specifications	As per schedule.

2. Interested tenderers may obtain further information about the requirement from the above office. They may also visit our website <https://www.brbnmpl.co.in> for further details.
3. **Issue of Tender Form:** The issue of Tender Documents is for registered/known vendors only. The bidder should submit the cost of the tender form (Rs.500/-) in the form of DD/Pay Order/ Bankers Cheque and enclosed in the envelope containing Earnest Money Deposit. The offer of the bidders who do not submit the cost of the Tender Document shall be liable for rejection. Issuance of Tender Paper shall not automatically be construed qualification of bidder for award of work, which will actually be determined during Technical Bid evaluation.
4. **Validity of Tender:** The quoted rates shall be valid for a period of 120 days from the date of opening of the tender. However in case of any delay due to genuine reasons, the validity period may be extended further for additional period of 30 days. If any tenderer withdraws his tender before the said period or makes any modification in the Price Bid or terms and conditions of the tender, then, the purchaser, without prejudice to any other right or remedy will be at liberty to forfeit the Earnest Money Deposit.
5. **Tenure of Contract:** The work should be completed as per as per bill of quantities and scope of work within three (03) months from date issue of work order. Any requests for extension of time shall be initiated two weeks before the scheduled completion date citing the reasons for delay.
6. **Contract Price:** The rates quoted in the tender shall include all charges for clearing of site before commencement as well after completion, water, fencing, hoarding, plant and equipment, storage sheds, watching, and lighting, by night as well as day including, Sundays and holidays, temporary electric supply and plumbing work, etc., as occasion shall require or when ordered to do so, charges incurred for laboratory tests of materials and specimens and arranging for field testing as per the IS provisions and as instructed by the BRBNMPL representatives, and fully reinstate and make good all matters and things disturbed during the execution of work and to the satisfaction of the BRBNMPL . The rate quoted shall be deemed to be for the finished work to be measured at site. The rate quoted shall also be firm irrespective of any variation in quantities of items given in the schedule of items.
7. **Submission of Tender:** Please send your competitive bidding in sealed cover super scribed as —**Tender Document for Partition Works for Lab and Shop Floor Office for Ink Factory at BRBNMPL, Mysuru** against **Tender No. 002/MYS/IFP/2018-19 dated 07/04/2018** to reach us on or before **14. 30 hrs. on 18/04/2018** at BRBNMPL, Mysuru with the following two separate sealed covers:
 - a. The First sealed cover super scribed as Technical Bid (Part I) against **Tender No. 002/MYS/IFP/2018-19 dated 07/04/2018** should contain all the documents in support of Quality Control Requirements / Compliance statement by Tenderer Section VIII, Qualification / Eligibility criteria (Section IX) along with supporting documents, Section X: Tender Form, Section XII: Questionnaire, Section XIV: Manufacturer’s authorization form (if applicable), brochure and product details etc., of the item being offered. Cost of Tender Form and EMD amount. **No information regarding price should be mentioned in Part I.**
 - b. The second sealed cover super scribed as PRICE BID (part II) against **Tender No. 002/MYS/IFP/2018-19 dated 07/04/2018** should contain only Section XI – Price Schedule exactly as per proforma duly filled and signed.
 - c. **Submission of tender shall be as under.**
 - Envelope – 1 containing Part-I Technical Bid & EMD.**
 - Envelope - 2 containing Part-II Commercial (Price) Bid.**Both the sealed envelopes should be put in a **Third** sealed cover super scribed with the name of the work and tender no. with due date of opening as mentioned in the tender form.
 - d. BIDS submitted not in accordance with above guidelines will be liable to be rejected.

- e. If the sealed tenders are sent by post or courier service, the tenderers shall ensure that the tenders are posted or dispatched sufficiently early so that the tenders are received by the BRBNMPL within the stipulated date and time. BRBNMPL will not be responsible for any delay in post or courier. If the tenders are to be delivered in person at the above address, the sealed tenders shall be deposited before the stipulated date and time, at the aforesaid office. BRBNMPL shall not accept responsibility for late receipt of tenders if delivered in person or sent by post or courier service.
8. Tenderers shall ensure that their tenders, duly sealed and signed, complete in all respects as per instructions contained in the Tender Documents, are dropped in the tender box located at the address given below on or before the closing date and time indicated in the Para 1 above, failing which the tenders will be treated as late and rejected.
9. In the event of any of last day of submission of tender is declared as a holiday/ closed day, the tenders will be received / opened on the next working day at the appointed time.
10. The tender documents are not transferable.

For and on behalf of BRBNMPL

Sd/-

(A. R. Hedge)
Dy. General Manager

Section II: General Instructions to Tenderer (GIT) For Part-I

(Complete details refer our website
www.brbnmpl.co.in)

Part I: General Instructions Applicable to all Types of Tenders

A PREAMBLE

1. Introduction

1.1 Definitions and abbreviations, which have been used in these documents, shall have the meanings as indicated in GCC.

1.2 For sake of convenience, whole of this Standard Bidding Document (including all sections) is written in reference to Procurement of Goods Tenders. However this SBD would be utilized for all types of Tenders e.g. EOI, PQB, Rate Contract, Tenders involving Samples, Sale / Disposal of Scrap Material and Development / indigenization etc, Procurement of Services etc. Therefore the construction of all clauses are to be interpreted in the context of particular type of tender beyond the letter of the clause, read with the additional clauses for the specific type of tenders in Part II GIT/ GCC.

1.3 These tender documents have been issued for the requirements mentioned in Section - VI - "List of Requirements", which also indicates, inter-alia, the required delivery schedule and terms & place (i.e. destination) of delivery.

1.4 This section (Section II - "General Instruction to Tenderers" - GIT) provides the relevant information as well as instructions to assist the prospective tenderers in preparation and submission of tenders. It also includes the mode and procedure to be adopted for receipt and opening as well as scrutiny and evaluation of tenders and subsequent placement of contract. With this limited objective, GIT is not intended to be complete by itself and the rest of this document - SIT, GCC and SCC in particular may also be thoroughly studied before filling up the Tender Document. There would be certain topics covered in GIT/SIT as well as in GCC/ SCC from different perspectives. In case of any conflict between these, provisions of GCC/ SCC would prevail.

1.5 The tenderers shall also read the Special Instructions to Tenderers (SIT) related to this purchase, as contained in Section III of these documents and follow the same accordingly. Whenever there is a conflict between the GIT and the SIT, the provisions contained in the SIT shall prevail over those in the GIT.

2. Language of Tender

The tender submitted by the tenderer and all subsequent correspondence and documents relating to the tender exchanged between the tenderer and BRBNMPL, shall be written in English or Hindi language, unless otherwise specified in the Tender. However, the language of any printed literature furnished by the tenderer in connection with its tender may be written in any other language provided the same is accompanied by Hindi or English translation. For purposes of interpretation of the tender, the English translation shall prevail.

3. Eligible Tenderers

This invitation for tenders is open to all suppliers who fulfill the eligibility criteria specified in these documents. Please refer to Section IX: Qualification/ Eligibility Criteria

4. Eligible Goods and Services

All goods and related services to be supplied under the contract shall have their origin in India or other countries,

subject to any restriction imposed in this regard in Section III (SIT). The term "origin" used in this clause means the place where the goods are mined, grown, produced or manufactured or from where the related services are arranged and supplied.

5. Tendering Expense

The tenderer shall bear all costs and expenditure incurred and/ or to be incurred by it in connection with its tender including preparation, mailing and submission of its tender and for subsequent processing the same. BRBNMPL will, in no case be responsible or liable for any such cost, expenditure etc regardless of the conduct or outcome of the tendering process.

B TENDER DOCUMENTS

6. Content of Tender Documents

6.1 The tender documents includes: as per list mentioned at page 02 above.

6.2 The relevant details of the required goods and services, the terms, conditions and procedure for tendering, tender evaluation, placement of contract, the applicable contract terms and, also, the standard formats to be used for this purpose are incorporated in the above-mentioned documents. The interested tenderers before formulating the tender and submitting the same to BRBNMPL, should read and examine all the terms, conditions, instructions etc. contained in the tender documents. Failure to provide and/ or comply with the required information, instructions etc. incorporated in these tender documents may result in rejection of its tender.

7. Amendments to Tender Documents

7.1 At any time prior to the deadline for submission of tenders, BRBNMPL may, for any reason deemed fit by it, modify the tender documents by issuing suitable amendments) to it.

7.2 Such an amendment will be notified in writing by registered/ speed post or by fax / telex / e-mail, followed by copy of the same by suitable recorded post to all prospective tenderers, which have received the tender documents and will be binding on them.

7.3 In order to provide reasonable time to the prospective tenderers to take necessary action in preparing their tenders as per the amendment, BRBNMPL may, at its discretion extend the deadline for the submission of tenders and other allied time frames, which are linked with that deadline.

8. Pre-Bid conference

If found necessary, a pre-bid conference may be stipulated in the SIT, for clarification/ amendment to Technical specifications/ techno-commercial conditions in two bid tender.

9. Clarification of Tender Documents

A Tenderer requiring any clarification or elucidation on any issue of the tender documents may take up the same with BRBNMPL in writing or by fax ! e-mail! telex. BRBNMPL will respond in writing to such request provided the same is received by BRBNMPL not later than twenty one days (unless otherwise specified in the SIT) prior to the prescribed date of submission of tender. Copies of the query and clarification shall be sent to all prospective bidders who have received the bidding documents.

C PREPARATION OF TENDERS

10. Documents Comprising the Tender

10.1 The tender to be submitted by Tenderer shall contain the following documents, duly filled in, as required:

a) Tender Form and Price Schedule along with list of deviations (ref Clause 19.19.4) from the clauses of this SBD, if any.

b) Documentary evidence, as necessary in terms of GIT clauses 3 and 16 establishing that the tenderer is eligible to submit the tender and, also, qualified to perform the contract if its tender is accepted.

c) Documents and relevant details to establish in accordance with GIT clause 17 that the goods and the allied services to be supplied by the tenderer conform to the requirement of the tender documents along with list of deviations if any (ref clause 17.17.3 of GIT).

d) Earnest money furnished in accordance with GIT clause 18.18.1 alternatively, documentary evidence as per GIT clause 18.18.2 for claiming exemption from payment of earnest money. and

e) Questionnaire as per Section XII.

f) Manufacturer's Authorization Form (ref Section XIV, if applicable

NB: The tenderers may also enclose in their tenders, technical literature and other documents as and if considered necessary by them.

10.2 A tender, that does not fulfill any of the above requirements and / or gives evasive information / reply against any such requirement, shall be liable to be ignored and rejected.

10.3 Tender sent by fax/email/ telex/ cable shall be ignored.

11. Tender currencies

11.1 Unless otherwise specified, the tenderer shall quote only in Indian rupees.

11.2 Where the tender condition specifies acceptance of quotations in different currencies, then, for domestic goods, prices shall be quoted in Indian rupees only and for imported goods, prices shall be quoted either in Indian rupees or in the currency stipulated in the SIT, mentioning, inter-alia, the exchange rate adopted for converting foreign currency into Indian Rupees. As regards price(s) for allied services, if any required with the goods, the same shall be quoted in Indian Rupees if such services are to be performed / undertaken in India. Commission for Indian Agent, if any and if payable shall be indicated in the space provided for in the price schedule and quoted in Indian Rupees only,

11.3 Tenders, where prices are quoted in any other way shall be treated as unresponsive and rejected.

12. Tender Prices

12.1 The Tenderer shall indicate on the Price Schedule provided under Section XI all the specified components of prices shown therein including the unit prices and total tender prices of the goods and services it proposes to supply against the requirement. All the columns shown in the price schedule should be filled up as required. If any column does not apply to a tenderer, same should be clarified accordingly by the tenderer.

12.2 If there is more than one schedule in the List of Requirements, the tenderer has the option to submit its quotation for any one or more schedules and, also, to offer special discount for combined schedules. However, while quoting for a schedule, the tenderer shall quote for the complete requirement of goods and services as specified in that particular schedule.

12.3 The quoted prices for goods offered from within India and that for goods offered from abroad are to be indicated separately in the applicable Price Schedules attached under Section XI.

12.4 While filling up the columns of the price schedule, the following aspects should be noted for compliance:

12.5 For goods offered from within India, the prices in the corresponding price schedule shall be entered separately in the following manner:

a) The price of the goods, quoted ex-factory, ex-showroom, ex-warehouse or off-the-shelf, as applicable, including all taxes and duties like sales tax, VAT, custom duty, excise duty etc. already paid or payable on the components and raw material used in the manufacture or assembly of the goods quoted ex-factory etc or on the previously imported goods of foreign origin quoted ex-showroom etc.

b) Any sales or other taxes and any duties including excise duty, which will be payable on the goods in India if the contract is awarded.

c) Charges towards inland transportation, insurance and other local costs incidental to delivery of the goods to their final destination as specified in the List of Requirements and

d) The price of incidental services, as and if mentioned in List of Requirements.

12.6 For goods offered from abroad, the prices in the corresponding price schedule shall be entered separately in the following manner:

a) The price of goods quoted FAS / FOB port of shipment, CIF port of entry in India or CIF specified place of destination in India as indicated in the List of Requirements,

b) Wherever applicable, the amount of custom duty and import duty on the goods to be imported.

c) The charges for inland transportation, insurance and other local costs incidental to delivery of the goods from the port of entry in India to their final destination, as specified in the List of Requirements. and

d) The charges for incidental services, as and if mentioned in the List of Requirements.

12.7 Additional information and instruction on Duties and Taxes:

If the Tenderer desires to ask for excise duty, sales tax, custom duty etc. to be paid extra, the same must be specifically stated. In the absence of any such stipulation the price will be taken inclusive of such duties and taxes and no claim for the same will be entertained later.

12.8 Excise Duty:

a) If reimbursement of excise duty is intended as extra over the quoted prices, the supplier must specifically say so also indicating the rate, quantum and nature of the duty applicable. In the absence of any such stipulation it will be presumed that the prices quoted are firm and final and no claim on account of excise duty will be entertained after the opening of tenders.

b) If a Tenderer chooses to quote a price inclusive of excise duty and also desires to be reimbursed for variation, if any, in the excise duty during the time of supply, the tenderer must clearly mention the same and also indicate the rate and quantum of excise duty included in its price. Failure to indicate all such details in clear terms may result in statutory variations being denied to the tenderer.

c) Subject to sub clauses 12.8 (a) & (b) above, any change in excise duty upward/ downward as a result of any statutory variation in excise duty taking place within original Delivery Period shall be allowed to the extent of actual quantum of excise duty paid by the supplier. In case of downward revision in excise duty, the actual quantum of reduction of excise duty shall be reimbursed to BRBNMPL by the supplier. All such adjustments shall include all reliefs, exemptions, rebates, concession etc. if any obtained by the supplier.

12.9 Sales Tax/ VAT/ CST/ GST:

If a tenderer asks for sales tax/ VAT/ CST/ GST to be paid extra, the rate and nature of such taxes applicable should be shown separately. Such taxes will be paid as per the rate at which it is liable to be assessed or has actually been assessed provided the transaction of sale is legally liable to such taxes and is payable as per the terms of the contract.

12.10 Wherever Value Added Tax is applicable, the following may be noted :

i) The tenderer should quote the exact percentage of VAT that they will be charging extra.

ii) While quoting the rates, tenderer should pass on (by way of reduction in prices) the set off/input tax credit that would become available to them by switching over to the system of VAT from the existing

system of sales tax, duly stating the quantum of such credit per unit of the item quoted for.

iii) The tenderer while quoting for tenders should give the following declaration:

—We agree to pass on such additional set off/input tax credit as may become available in future in respect of all the inputs used in the manufacture of the final product on the date of supply under the VAT scheme by way of reduction in price and advise the purchaser accordingly."

iv) The supplier while claiming the payment shall furnish the following certificate to the paying authorities: We hereby declare that additional set offs / input tax credit to the tune of Rs..... has accrued and accordingly the same is being passed on to the purchaser and to that effect the payable amount may be adjusted .

12.11 Octroi and Local Taxes:

Unless otherwise stated in the SIT, the goods supplied against contracts placed by BRBNMPL are not exempted from levy of Town Duty, Octroi Duty, Terminal Tax and other Levies of local bodies. In such cases, the supplier should make the payment to avoid delay in supplies and forward the receipt of the same to the purchasing department for reimbursement and, also, for further necessary action.

In cases where exemption is available, suppliers should obtain the exemption certificate from the purchasing department to avoid payment of such levies and taxes.

12.12 Duties/Taxes on Raw Materials

BRBNMPL is not liable for any claim from the supplier on account of fresh imposition and / or increase (including statutory increase) of excise duty, custom duty, sales tax etc. on raw materials and/or components used directly in the manufacture of the contracted goods taking place during the pendency of the contract, unless such liability is specifically agreed to in terms of the contract.

12.13 Imported Stores not liable to Above-mentioned Taxes and Duties:

Above mentioned Taxes and Duties are not leviable on imported Goods and hence would not be reimbursed.

12.14 Customs Duty:

In respect of imported stores offered from abroad, the tenderer shall specify the rate as well as the total amount of customs duty payable. The tenderer shall also indicate the corresponding Indian Customs Tariff Number applicable for the goods in question.

12.14.1. For transportation of imported goods offered from abroad, relevant instructions as incorporated under GCC Clause 11 shall be followed.

12.14.2. For insurance of goods to be supplied, relevant instructions as provided under GCC Clause 12 shall be followed.

12.14.3. Unless otherwise specifically indicated in this tender document, the terms FOB, FAS, CIF etc. for imported goods offered from abroad, shall be governed by the rules & regulations prescribed in the current edition of INCOTERMS, published by the International Chamber of Commerce, Paris

12.14.4. The need for indication of all such price components by the tenderers, as required in this clause (viz., GIT clause 12) is for the purpose of comparison of the tenders by BRBNMPL and will no way restrict BRBNMPL's right to award the contract on the selected tenderer on any of the terms offered.

13. Indian Agent

If a foreign tenderer has engaged an agent in India in connection with its tender, the foreign tenderer, in addition to indicating Indian agent's commission, if any, in a manner described under GIT sub clause 11.2 above, shall also furnish the following information:

a) The complete name and address of the Indian Agent and its permanent income tax account number as allotted by the Indian Income Tax authority.

b) The details of the services to be rendered by the agent for the subject requirement

One manufacturer can authorize only one agent/ dealer. Also one agent cannot represent more than one supplier or quote on their behalf in a particular tender enquiry. Such quote is likely to be rejected. There can be only one bid from

a) The principal manufacturer directly or one Indian agent on his behalf

b) The foreign principal or any of its branch/ division

c) Indian/ Foreign Agent on behalf of only one Principal.

14. Firm Price / Variable Price

14.1 Unless otherwise specified in the SIT, prices quoted by the tenderer shall remain firm and fixed during the currency of the contract and not subject to variation on any account.

14.2 In case the tender documents require offers on variable price basis, the price quoted by the tenderers will be subject to adjustment during original Delivery Period to take care of the changes in the cost of labour and material components in accordance with the price variation formula to be specified in the SIT. If a tenderer submits firm price quotation against the requirement of variable price quotation, that tender will be prima-facie acceptable and considered further, taking price variation asked for by the tenderer as zero.

14.3 However, as regards taxes and duties, if any, chargeable on the goods and payable, the conditions stipulated in GIT clause 12 will apply for both firm price tender and variable price tender.

14.4 Subject to provisions of Clause 11 above, where prices are quoted in foreign currencies, involving imports - Foreign Exchange Rate Variation (ERV) would be borne by the Purchaser within the original Delivery Period. The offer of the Tenderer should indicate import content and the currency used for calculating import content.

14.5 Base Exchange rate of each major currency used for calculating FE content of the contract should be indicated. The base date of ERV would be contract date and variation on the base date can be given up to the midpoint manufacture, unless firm has already indicated the time schedule within which material will be imported by the firm.

14.6 In case delivery period is refixed/ extended, ERV will not be admissible, if this is due to default of the supplier.

14.7 Documents for claiming ERV:

- i. A bill of ERV claim enclosing working sheet
- ii. Banker's Certificate/debit advice detailing F.E. paid and exchange rate
- iii. Copies of import order placed on supplier
- iv. Invoice of supplier for the relevant import order

15. Alternative Tenders

Unless otherwise specified in the Schedule of Requirements, alternative tenders shall not be considered.

16. Documents Establishing Tenderer's Eligibility and Qualifications

16.1 Pursuant to GIT clause 10, the tenderer shall furnish, as part of its tender, relevant details and documents establishing its eligibility to quote and its qualifications to perform the contract if its tender is accepted.

16.2 The documentary evidence needed to establish the tenderer's qualifications shall fulfill the following requirements:

a) In case the tenderer offers to supply goods, which are manufactured by some other firm, the tenderer has been duly authorized by the goods manufacturer to quote for and supply the goods to BRBNMPL. The tenderer shall

submit the manufacturer's authorization letter to this effect as per the standard form provided under Section XIV in this document.

b) The tenderer has the required financial, technical and production capability necessary to perform the contract and, further, it meets the qualification criteria incorporated in the Section IX in these documents.

c) In case the tenderer is not doing business in India, it is/ will be duly represented by an agent stationed in India fully equipped and able to carry out the required contractual functions and duties of the supplier including after sale service, maintenance & repair etc. of the goods in question, stocking of spare parts and fast moving components and other obligations, if any, specified in the conditions of contract and/ or technical specifications.

d) In case the tenderer is an Indian agent quoting on behalf of a foreign manufacturer, the Indian agent is already enlisted under the Compulsory Enlistment Scheme of Ministry of Finance, Govt. of India, operated through Directorate General of Supplies & Disposals (DGS&D), New Delhi.

17. Documents establishing Good's Conformity to Tender document

17.1 The tenderer shall provide in its tender the required as well as the relevant documents like technical data, literature, drawings etc. to establish that the goods and services offered in the tender fully conform to the goods and services specified by BRBNMPL in the tender documents. For this purpose the tenderer shall also provide a clause-by-clause commentary on the technical specifications and other technical details incorporated by BRBNMPL in the tender documents to establish technical responsiveness of the goods and services offered in its tender.

17.2 In case there is any variation and/ or deviation between the goods & services prescribed by BRBNMPL and that offered by the tenderer, the tenderer shall list out the same in a chart form without ambiguity along with justification, and provide the same along with its tender.

17.3 If a tenderer furnishes wrong and/ or misleading data, statement(s) etc. about technical acceptability of the goods and services offered by it, its tender will be liable to be ignored and rejected in addition to other remedies available to BRBNMPL in this regard.

18. Earnest Money Deposit (EMD)

18.1 Pursuant to GIT clause 10.1(d) the tenderer shall furnish along with its tender, earnest money for amount as shown in the List of Requirements. The earnest money is required to protect BRBNMPL against the risk of the Tenderers unwarranted conduct as amplified under sub-clause 23.23.2 below.

18.2 The tenderers who are currently registered and, also, will continue to remain registered during the tender validity period with DGS&D or with National Small Industries Corporation, New Delhi are exempted from payment of earnest money. In case the tenderer falls in these categories, it should furnish certified copy of its valid registration details (with DGS&D or NSIC as the case may be).

18.3 The earnest money shall be denominated in Indian Rupees.

18.4 The earnest money shall be furnished in one of the following forms:

- a) Account Payee Demand Draft or
- b) Fixed Deposit Receipt or
- c) Banker's cheque or
- d) Bank Guarantee, only in the case of Global Tender

The demand draft, fixed deposit receipt or banker's cheque shall be drawn on any scheduled commercial bank in India, in favour of Account specified in the Clause 3 of NIT. in case of bank guarantee, the same is to be provided from/confirmed by any scheduled commercial bank in

India as per the format specified under Section XIII in these documents.

18.5 The earnest money shall be valid for a period of forty five days beyond the validity period of the tender.

18.6 Unsuccessful tenderers' earnest monies will be returned to them without any interest, after expiry of the tender validity period, but not later than thirty days after conclusion of the resultant contract. Successful Tenderer's earnest money will be returned without any interest, after receipt of performance security from that tenderer.

18.7 Earnest money of a tenderer will be forfeited, if the tenderer withdraws or amends its tender or impairs or derogates from the tender in any respect within the period of validity of its tender. The successful tenderer's earnest money will be forfeited if it fails to furnish the required performance security within the specified period.

19. Tender Validity

19.1 If not mentioned otherwise in the SIT, the tenders shall remain valid for acceptance for a period of 90 days (Ninety days) in case of single bid tender system and 120 days in case of two-bid system after the date of tender opening prescribed in the tender document. Any tender valid for a shorter period shall be treated as unresponsive and rejected.

19.2 In exceptional cases, the tenderers may be requested by BRBNMPL to extend the validity of their tenders upto a specified period. Such request(s) and responses thereto shall be conveyed by surface mail or by fax /email /telex /cable followed by surface mail. The tenderers, who agree to extend the tender validity, are to extend the same without any change or modification of their original tender and they are also to extend the validity period of the EMD accordingly.

19.3 In case the day up to which the tenders are to remain valid falls on/ subsequently declared a holiday or closed day for BRBNMPL, the tender validity shall automatically be extended up to the next working day.

19.4 Compliance with the Clauses of this Tender Document: Tenderer must comply with all the clauses of this Tender Document. In case there are any deviations, these should be listed in a chart form without any ambiguity along with justification.

20. Signing and Sealing of Tender

20.1 An authenticated copy of the document which authorizes the signatory to commit on behalf of the firm shall accompany the offer. The individual signing the tender or any other documents connected therewith should clearly indicate his full name and designation and also specify whether he is signing,

- (a) As Sole Proprietor of the concern or as attorney of the Sole Proprietor;
- (b) As Partner (s) of the firm;
- (c) as Director, Manager or Secretary in case the of Limited Company duly authorized by a resolution passed by the Board of Directors or in pursuance of the Authority conferred by Memorandum of Association.

20.2 The authorized signatory of the tenderer must sign the tender at appropriate places and initial the remaining pages of the tender.

20.3 The tenderers shall submit their tenders as per the instructions contained in GIT Clause

20.4 Unless otherwise mentioned in the SIT, a tenderer shall submit two copies of its tender marking them as "Original" and "Duplicate".

20.5 The original and other copies of the tender shall either be typed or written in indelible ink and the same shall be signed by the tenderer or by a person(s) who has been duly authorized to bind the tenderer to the contract. The letter of authorization shall be by a written power of attorney, which shall also be furnished along with the tender.

20.6 All the copies of the tender shall be duly signed at the appropriate places as indicated in the tender documents

and all other pages of the tender including printed literature, if any shall be initialled by the same person(s) signing the tender. The tender shall not contain any erasure or overwriting, except as necessary to correct any error made by the tenderer and, if there is any such correction; the same shall be initialled by the person(s) signing the tender.

20.7 The tenderer is to seal the original and each copy of the tender in separate envelopes, duly marking the same as "Original", "Duplicate" and so on and writing the address of BRBNMPL and the tender reference number on the envelopes. The sentence "NOT TO BE OPENED" before (The tenderer is to put the date & time of tender opening) are to be written on these envelopes. The inner envelopes are then to be put in a bigger outer envelope, which will also be duly sealed, marked etc. as above. If the outer envelope is not sealed and marked properly as above, BRBNMPL will not assume any responsibility for its misplacement, premature opening, late opening etc.

20.8 For purchasing capital equipment, high value plant, machinery etc. of complex and technical nature, tender document will seek quotation in two parts (Two Bid System)- first part containing the relevant technical details of the equipment / machinery etc., and in the second part, price quotation along with other allied issues. First part will be known as 'Technical Bid', and the second part 'Financial bid'. Tenderer shall seal separately 'Technical Bid' and 'Financial bid' and covers will be suitably super scribed. Both these sealed covers shall be put in a bigger cover and sealed and evaluation would be done as described in clause 25.24.4 below. Further details would be given in SIT, if considered necessary.

20.9 If permitted in the SIT, the tenderer may submit its tender through e-tendering procedure.

D SUBMISSION OF TENDERS

21. Submission of Tenders

21.1 Unless otherwise specified, the tenderers are to deposit the tenders in the tender box kept for this purpose at a place as indicated in para 1 of NIT. In case of bulky tender, which cannot be put into tender box, the same shall be submitted by the tenderer by hand to the designated officers of BRBNMPL, as indicated in clause 1 of NIT. The officer receiving the tender will give the tenderer an official receipt duly signed with date and time.

21.2 The tenderers must ensure that they deposit their tenders not later than the closing time and date specified for submission of tenders. In the event of the specified date for submission of tender falls on / is subsequently declared a holiday or closed day for BRBNMPL, the tenders will be received upto the appointed time on the next working day.

22. Late Tender

A tender, which is received after the specified date and time for receipt of tenders will be treated as "late" tender and will be ignored.

23. Alteration and Withdrawal of Tender

23.1 The tenderer, after submitting its tender, is permitted to alter / modify its tender so long as such alterations / modifications are received duly signed, sealed and marked like the original tender, within the deadline for submission of tenders. Alterations / modifications to tenders received after the prescribed deadline will not be considered.

23.2 No tender should be withdrawn after the deadline for submission of tender and before expiry of the tender validity period. If a tenderer withdraws the tender during this period, it will result in forfeiture of the earnest money furnished by the tenderer in its tender besides other sanctions by BRBNMPL.

E TENDER OPENING

24. Opening of Tenders

24.1 BRBNMPL will open the tenders at the specified date and time and at the specified place as indicated in clause 1 of NIT. In case the specified date of tender opening falls on / is subsequently declared a holiday or closed day for BRBNMPL, the tenders will be opened at the appointed time and place on the next working day.

24.2 Authorized representatives of the tenderers, who have submitted tenders on time may attend the tender opening, provided they bring with them letters of authority as per the format in SBD XVII from the corresponding tenderers. The tender opening official(s) will prepare a list of the representatives attending the tender opening. The list will contain the representatives' names & signatures and corresponding tenderers' names and addresses.

24.3 During the tender opening, the tender opening official(s) will read the salient features of the tenders like description of the goods offered, price, special discount if any, delivery period, whether earnest money furnished or not and any other special features of the tenders, as deemed fit by the tender opening official(s).

24.4 In the case of two bid system mentioned in clause 20.8 above, the technical bids are to be opened in the first instance, at the prescribed time and date. These bids shall be scrutinized and evaluated by the competent committee / authority with reference to parameters prescribed in the tender document. Thereafter, in the second stage, the financial bids of only the technically acceptable offers (as decided in the first stage) shall be opened for further scrutiny and evaluation. Other financial bids would be returned unopened to the respective bidders under Registered AD/ Reliable Courier or any other mode with proof of delivery.

F SCRUTINY AND EVALUATION OF TENDERS

25. Basic Principle

Tenders will be evaluated on the basis of the terms & conditions already incorporated in the tender document, based on which tenders have been received and the terms, conditions etc. mentioned by the tenderers in their tenders. No new condition will be brought in while scrutinizing and evaluating the tenders.

26. Preliminary Scrutiny of Tenders

26.1 The tenders will first be scrutinized to determine whether they are complete and meet the essential and important requirements, conditions etc. as prescribed in the tender document. The tenders, that do not meet the basic requirements, are liable to be treated as unresponsive and ignored.

26.2 The following are some of the important aspects, for which a tender may be declared unresponsive and ignored;

- | | |
|----|--|
| a) | Tender is unsigned. |
| b) | Tenderer is not eligible. |
| c) | Tender validity is shorter than the required period. |
| d) | Required EMD has not been provided. |
| e) | Tenderer has quoted for goods manufactured by a different firm without the required authority letter from that manufacturer. |
| f) | Tenderer has not agreed to give the required performance security. |
| g) | Goods offered are sub-standard, not meeting the required specification etc. |
| h) | Tenderer has not agreed to essential condition(s) specially incorporated in the tender enquiry. |
| i) | Against a schedule in the List of Requirement (incorporated in the tender enquiry), the Tenderer has not quoted for the entire requirement as specified in that schedule. (Example: In a schedule, it has been stipulated that the Tenderer will |

supply the equipment, install and commission it and also train BRBNMPL 's operators for operating the equipment. The Tenderer has however, quoted only for supply of the equipment).

27. Minor Infirmary / Irregularity / Non-Conformity

If during the preliminary examination, BRBNMPL find any minor infirmity and/ or irregularity and/ or non-conformity in a tender, BRBNMPL may waive the same provided it does not constitute any material deviation and financial impact and, also, does not prejudice or affect the ranking order of the tenderers. Wherever necessary, BRBNMPL will convey its observation on such 'minor' issues to the tenderer by registered/ speed post etc. asking the tenderer to respond by a specified date. If the tenderer does not reply by the specified date or gives evasive reply without clarifying the point at issue in clear terms, that tender will be liable to be ignored.

28. Discrepancy in Prices

28.1 If, in the price structure quoted by a tenderer, there is discrepancy between the unit price and the total price (which is obtained by multiplying the unit price by the quantity), the unit price shall prevail and the total price corrected accordingly, unless BRBNMPL feels that the tenderer has made a mistake in placing the decimal point in the unit price, in which case the total price as quoted shall prevail over the unit price and the unit price corrected accordingly.

28.2 If there is an error in a total price, which has been worked out through addition and / or subtraction of subtotals, the subtotals shall prevail and the total corrected; and

28.3 If there is a discrepancy between the amount expressed in words and figures, the amount in words shall prevail, subject to sub clause 28.1 and 28.2 above.

28.4 If, as per the judgment of BRBNMPL, there is any such arithmetical discrepancy in a tender, the same will be suitably conveyed to the tenderer by registered / speed post. If the tenderer does not agree to the observation of BRBNMPL, the tender is liable to be ignored.

29. Discrepancy between original and copies of Tender

In case any discrepancy is observed between the text etc. of the original copy and that in the other copies of the same tender set, the text etc. of the original copy shall prevail. Here also, BRBNMPL will convey its observation suitably to the tenderer by register! Speed post and, if the tenderer does not accept BRBNMPL's observation, that tender will be liable to be ignored.

30. Clarification of Bids

During evaluation and comparison of bids, purchaser may, at its discretion ask the bidder or clarification of its bid. The clarification should be received within 7 days from the bidder from date of receipt of such request. The request for clarification shall be in writing and no change in prices or substance of the bid shall be sought, offered or permitted. No post bid clarification at the initiative of the bidder shall be entertained.

31. Qualification / Eligibility Criteria

Tenders of the tenderers, who do not meet the required qualification/ eligibility criteria prescribed in Section IX, will be treated as unresponsive and will not be considered further.

32. Conversion of tender currencies to Indian Rupees

In case the tender document permits the tenderers to quote their prices in different currencies, all such quoted prices of the responsive tenderers will be converted to a single currency viz., Indian Rupees for the purpose of equitable comparison and evaluation, as per the B.C. selling exchange rates established by the State Bank of India for similar transactions, as on the date of tender opening.

33. Schedule-wise Evaluation

In case the List of Requirements contains more than one schedule, the responsive tenders will be evaluated and compared separately for each schedule. The tender for a schedule will not be considered if the complete requirements prescribed in that schedule are not included in the tender. However, as already mentioned in GIT sub clause 12.2, tenderers have the option to quote for any one or more schedules and offer discounts for combined schedules. Such discounts, wherever applicable, will be taken into account to determine the tender or combination of tenders offering the lowest evaluated cost for BRBNMPL in deciding the successful tenderer for each schedule, subject to that tenderer(s) being responsive.

34. Comparison on CIF Destination Basis

Unless mentioned otherwise in Section-III – Special Instructions to Tenderers and Section-VI – List of Requirements, the comparison of the responsive tenders shall be on CIF destination basis, duly delivered, commissioned, etc. as the case may be.

35. Additional Factors and Parameters for Evaluation and Ranking of Responsive Tenders

35.1 Further to GIT Clause 33 above, BRBNMPL 's evaluation of a tender will include and take into account the following:

a) in the case of goods manufactured in India or goods of foreign origin already located in India, sales tax & other similar taxes and excise duty & other similar duties, which will be contractually payable (to the tenderer), on the goods if a contract is awarded on the tenderer; and

b) In the case of goods of foreign origin offered from abroad, customs duty and other similar import duties/ taxes, which will be contractually payable (to the tenderer) on the goods if the contract is awarded on the tenderer.

35.2 BRBNMPL's evaluation of tender will also take into account the additional factors, if any, incorporated in SIT in the manner and to the extent indicated therein.

35.3 As per policies of the Government from time to time, the purchaser reserves its option to give price preference to Small Scale Industries in comparison to the large scale Industries. This price preference cannot however be taken for granted and every endeavour need to be made by such firms to bring down cost and achieve competitiveness.

35.4 If the tenders have been invited on variable price basis, the tenders will be evaluated, compared and ranked on the basis of the position as prevailing on the day of tender opening and not on the basis of any future date.

36. Tenderer's capability to perform the contract

36.1 BRBNMPL, through the above process of tender scrutiny and tender evaluation will determine to its satisfaction whether the tenderer, whose tender has been determined as the lowest evaluated responsive tender is eligible, qualified and capable in all respects to perform the contract satisfactorily. If, there is more than one schedule in the List of Requirements, then, such determination will be made separately for each schedule.

36.2 The above mentioned determination will, inter-alia, take into account the tenderer's financial, technical and production capabilities for satisfying all the requirements of BRBNMPL as incorporated in the tender document. Such determination will be based upon scrutiny and examination of all relevant data and details submitted by the tenderer in its tender as well as such other allied information as deemed appropriate by BRBNMPL.

37. Cartel Formation / Pool Rates

Cartel formation or quotation of Pool/ Co-ordinated rates, leading to 'Appreciable Adverse Effect on Competition' (AAEC) as identified in Competition Act, 2002, as amended by Competition (Amendment) Act, 2007, would be considered as a serious misdemeanour and would be dealt accordingly as per Clause 44 below.

38. Negotiations

Normally there would be no price negotiations. But BRBNMPL reserves its right to negotiate with the lowest acceptable bidder (L1), who is technically cleared/ approved for supply of bulk quantity and on whom the contract would have been placed but for the decision to negotiate, under special circumstances in accordance with CVC guidelines. i.e. Normally there should be no negotiation. Selection of contractors by negotiations should be a rare exception rather than the rule and may be resorted to only in the exceptional circumstances under the following circumstances: -

- i. Where the procurement is done on proprietary basis
- ii. Items to be procured are supplied by only a limited sources of supply
- iii. Items where there is suspicion of cartel formation.

39. Contacting BRBNMPL

39.1. From the time of submission of tender to the time of awarding the contract, if a tenderer needs to contact BRBNMPL for any reason relating to this tender enquiry and / or its tender, it should do so only in writing.

39.2. It will be treated as a serious misdemeanour in case a tenderer attempts to influence BRBNMPL's decision on scrutiny, comparison, evaluation and award of the contracts. In such a case the tender of the tenderer shall be liable for rejection in addition to appropriate administrative actions being taken against that tenderer, as deemed fit by BRBNMPL, in terms of clause 44 of GIT.

G AWARD OF CONTRACT

40. BRBNMPL's Right to Accept any Tender and to Reject any or All Tenders BRBNMPL reserves the right to accept in part or in full any tender or reject any tender without assigning any reason or to cancel the tendering process and reject all tenders at any time prior to award of contract, without incurring any liability, whatsoever to the affected tenderer or tenderers.

41. Award Criteria

Subject to GIT clause 36 above, the contract will be awarded to the lowest evaluated responsive tenderer decided by BRBNMPL in terms of GIT Clause 34.

42. Variation of Quantities at the Time of Award

No variation of quantities at the time of awarding the contract.

43. Parallel Contracts

BRBNMPL reserves its right to conclude Parallel contracts, with more than one bidder (for the same tender). If this is foreseen at the time of Tendering, a clause would be included in SIT giving further details.

44. Serious Misdemeanours

44.1. Following would be considered serious misdemeanours:

- i. Submission of misleading / false/ fraudulent information/ documents by the bidder in their bid
- ii. Submission of fraudulent / unencashable Financial Instruments stipulated under Tender or Contract Condition.
- iii. Violation of Code of Ethics laid down in Clause 32 of the GCC.
- iv. Cartel formation or quotation of Pool / coordinated rates leading to "Appreciable Adverse Effect on Competition" (AAEC) as identified under the Competition Act, 2002.
- v. Deliberate attempts to pass off inferior goods or short quantities.
- vi. Violation of Fall Clause by Rate Contract holding Firms.
- vii. Attempts to influence BRBNMPL's Decisions on scrutiny, comparison, evaluation

and award of Tender.

44.2. Besides, suitable administrative actions, like rejecting the offers or delisting of registered firms, BRBNMPL would ban/ blacklist Tenderers committing such misdemeanour, including declaring them ineligible to be awarded BRBNMPL contracts for indefinite or for a stated period.

45. Notification of Award

45.1 Before expiry of the tender validity period, BRBNMPL will notify the successful tenderer(s) in writing, by registered / speed post or by fax/email / telex/ cable (to be confirmed by registered / speed post) that its tender for goods & services, which have been selected by BRBNMPL, has been accepted, also briefly indicating therein the essential details like description, specification and quantity of the goods & services and corresponding prices accepted. The successful tenderer must furnish to BRBNMPL the required performance security within twenty-one days from the date of this notification. Relevant details about the performance security have been provided under GCC Clause 6 under Section IV.

45.2 The notification of award shall constitute the conclusion of the contract.

46. Issue of Contract

46.1 Within seven working days of receipt of performance security, BRBNMPL will send the contract form (as per Section XVI) duly completed and signed, in duplicate, to the successful tenderer by registered / speed post.

46.2 Within seven days from the date of issue of the contract, the successful tenderer will return the original copy of the contract, duly signed and dated, to BRBNMPL by registered / speed post.

47. Non-receipt of Performance Security and Contract by BRBNMPL

Failure of the successful tenderer in providing performance security within 21 days of receipt of notification of award and / or returning contract copy duly signed in terms of GIT clauses 45 and 46 above shall make the tenderer liable for forfeiture of its EMD and, also, for further sanctions by BRBNMPL against it.

48. Return of EMD

The earnest money of the successful tenderer and the unsuccessful tenderers will be returned to them without any interest, whatsoever, in terms of GIT Clause 18.6.

49. Publication of Tender Result

The name and address of the successful tenderer(s) receiving the contract(s) will be mentioned in the notice board/ bulletin/ web site of BRBNMPL.

Part II: Additional General Instructions Applicable to Specific Types of Tenders:

50. Rate Contract Tenders

50.1 In addition to GIT in Part I above, following GIT will be applicable to rate contract Tenders:

- i. Earnest Money Deposit (EMD) is not applicable.
- ii. In the Schedule of Requirement, no commitment of quantity is mentioned; only the anticipated requirement is mentioned without any commitment.
- iii. BRBNMPL reserves the right to conclude more than one rate contract for the same item.
- iv. Unless otherwise specified in SIT, the currency of a Rate Contract would normally be for one year.
- v. During the currency of the Rate Contract, BRBNMPL may withdraw the rate contract by serving suitable notice. The prescribed notice period is generally thirty days.
- vi. During the currency of the Rate Contract, BRBNMPL would have the option to

renegotiate the price with the rate contract holders.

vii. During the currency of the Rate Contract, in case of emergency, BRBNMPL may purchase the same item through ad hoc contract with a new supplier.

viii. Usually, the terms of delivery in rate contracts are FOR dispatching station.

ix. Supply orders, incorporating definite quantity of goods to be supplied along with all other required conditions following the rate contract terms, will be issued by nominated Direct Demanding Officers (DDO) for obtaining supplies through the rate contract.

x. BRBNMPL is entitled to place supply orders up to the last day of the validity of the rate contract and, though supplies against such supply orders will be affected beyond the validity period of the rate contract, all such supply will be guided by the terms & conditions of the rate contract.

xi. The rate contract will be guided by "Fall Clause" as described below.

50.2 Fall Clause

If the rate contract holder reduces its price or sells or even offers to sell the rate contracted goods, following conditions of sale similar to those of the rate contract, at a price lower than the rate contract price, to any person or organization during the currency of the rate contract, the rate contract price will be automatically reduced with effect from that date for all the subsequent supplies under the rate contract and the rate contract amended accordingly. Any violation of the fall clause would be considered a serious misdemeanour under clause 44 of the GIT and action, as appropriate, would be taken as per provision of that clause.

50.3 Performance Security

Value of Performance Security would be stipulated in the SIT. Performance Security shall, however, not be demanded again in the individual supply orders issued subsequently against rate contracts.

50.4 Renewal of Rate Contracts

In case it is not possible to conclude new rate contracts before the expiry of existing ones, due to some special reasons, the existing rate contracts would be extended with same terms, conditions etc for a suitable period, with the consent of the rate contract holders. Rate contracts of the firms, who do not agree to such extension, will be left out. Period of such extension would generally not be more than three months.

51. Prequalification Bidding

51.1 Prequalification Bidding is for short listing of qualified Bidders who fulfill the Prequalification criteria as laid down in SIT or in Section IX of SBD – "Qualification Criteria" for procurement of Goods or Services as listed in Section VI of SBD – "List of Requirements". Short listed Bidders would be informed of their qualification and short listing in accordance with the stipulations laid down in the SIT. Unless otherwise stipulated in the SIT the PQB short listing would be valid only till the next procurement tender. Further conditions will be elaborated in the SIT.

51.2 If stipulated in the SIT, only these short listed qualified bidders would be invited to participate in the Procurement of the requirements. Otherwise SIT may also indicate that instead of floating a separate PQB tender, it may be combined with the Procurement Tender, as a three bid tender. Initially the first Packet containing PQB would be opened and evaluation would be done. Thereafter the rest of tender would be handled as a two bid system for only those bidders who succeed in PQB.

52. Tenders involving Samples

52.1 Normally no sample would be called along with the offer for evaluation.

52.2 Purchaser's Samples: If indicated in the SIT, A Purchaser's sample may be displayed to indicate required characteristics over and above the Specifications for perusal of the bidders. Name and Designation of the Custodian,

Place, Dates and Time of inspection of Purchaser's sample will be indicated in the SIT. The supplies in the contract will have to meet the indicated required characteristics for which the Purchaser's sample was displayed, besides meeting the specification listed in Section VII – "Technical Specifications" of the SBD. He would be issued a sealed Purchaser's sample for the purpose at the time of award of the contract.

52.3 Pre-Production Samples: If stipulated in SIT, successful contractor would be required to submit a Pre-Production sample(s) to the Inspecting Officer/ or the nominated authority mentioned in the contract within the time specified therein. If the Contractor is unable to do so, he must apply immediately to the Office issuing the acceptance of tender for extension of time stating the reasons for the delay. If the Purchaser is satisfied that a reasonable ground for an extension of time exists, he may allow such additional time as he considers to be justified (and his decision shall be final) with or without alteration in the delivery period stipulated in the contract and on such conditions as he deems fit. In the event of the failure of the Contractor to deliver the pre-production sample by the date specified in the acceptance of tender or any other date to which the time may be extended as aforesaid by the Purchaser or of the rejection of the sample, the Purchaser shall be entitled to cancel the contract and, if so desired, purchase or authorize the purchase of the stores at the risk and cost of the Contractor {unless specified otherwise in the SIT}. In such an event, in case of Security Items where urgency develops due to such delays, BRBNMPL reserves its right to procure not more than one year's requirement against this "Risk & Cost" tender from existing pre-qualified and security cleared firms. Bulk production and supply will only be allowed if this sample(s) pass the Tests laid down in the Section VIII "Quality Control Requirements" in the SBD.

52.4 Testing of Samples: Tests, procedures and testing laboratories for testing samples would be detailed in the Section VIII – "Quality Control Requirements" in the SBD.

52.5 Validation/ Prolonged Trials: If specified in SIT or in the Section VIII – "Quality Control Requirements" in the SBD, pre-production samples may have to undergo validation or extended trial before their performance can be declared satisfactory.

52.6 Parameters Settings and duration of Validation Tests would be indicated in the Section VIII – "Quality Control Requirements" in the SBD. It would also stipulate the period or event marking end of validation trials. It would also be indicated therein whether the Permission to start bulk production will have to wait full validation or it can go on in parallel.

53. Expression of Interest (EOI) Tenders:

53.1 EOI tenders are floated for short listing firms who are willing and qualified for: -

i. Registration of Vendors for Supply of particular Stores or certain categories of Stores.

ii. Development of new items or Indigenization of Imported stores

53.2 The qualification / eligibility criteria required and the format of submission of such Data would be indicated in the Section IX - "Qualification Criteria" in the SBD.

53.3 Objectives and scope of requirement would be indicated in the Section VI -"List of Requirements" in the SBD. Indicative quantity required yearly and its future requirements would also be indicated.

53.4 In case of EOI for Development of new Items or for Indigenization, prospective firms would be given opportunity to inspect the Machine/ Item at the place of installation at the place, dates and Time mentioned in SIT.

53.5 In case EOI is for registration of vendors, Registration Fees and validity period of registration would be detailed in the SIT.

53.6 Short List of Suppliers: The suppliers shall be evaluated for short listing, inter-alia, based on their past experience of supplying goods in similar context, financial strength, technical capabilities etc. Each supplier will be assigned scores based on weightages assigned to each of the criteria mentioned in the Section IX – "Qualification Criteria" in the SBD.

53.7 If stipulated in the SIT, the Firm's capacity and Capability may be assessed by a nominated Committee or by a third party nominated by BRBNMPL.

53.8 All suppliers who secure the minimum required marks (normally 50% unless otherwise specified in the Section IX) would be short listed. Section IX may alternatively specify minimum qualifying requirement for each of the criteria i.e. minimum years of experience, minimum number of assignments executed, minimum turnover etc. Under such circumstances, all suppliers who meet the minimum requirement, as specified, will be short listed.

53.9 In case of EOI for registration of vendors, registration letters would be issued to the short listed tenderers.

53.10 In case of EOI for development/ indigenization, these shortlisted tenderers would only be allowed to participate in the subsequent development/ indigenization tenders.

54. Tenders for Disposal of Scrap

54.1 Introduction: The tender is for Sale of Scrap material lying at various locations. Details of scrap for sale including Description, Present Condition, Lot Size and its Location would be given in the Section VI – "List of Requirements".

54.2 "As Is; Where Is; Whatever Is" Basis of This Sale:

54.2.1 This sale of Scrap is strictly on "As Is; Where Is; Whatever Is" basis. Tenderer must satisfy himself on all matters with regard to quality, quantity; nature of stores etc., before tendering as no complaint or representation of any kind shall be entertained after the sale contract is concluded.

54.2.2 The description of lot in the particulars of sale has been given for the purpose of identification thereof only and the use of such description shall not constitute the sale thereof to be sale by description and no sale shall be invalid by reason of any defect or deviation or variation in any lot or on account of any lot not being exactly described and the purchaser shall not be entitled to claim any damage or compensation whatsoever on account of such fault, error in description, weight or the like.

54.2.3 All quantities of scrap whether by weight or measurement mentioned in the Tender notice are only approximate and should the quantity, on actual weight or measurement basis as the case may be and whenever delivered on such basis, works out less than the advertised and for projected quantity, the BRBNMPL shall not under any circumstances be liable to make good any such deficiency.

54.2.4 BRBNMPL reserves right to increase or decrease the quantity of any item or items or terminate the contract at any stage by giving one week's notice. No claim whatsoever shall lie against the BRBNMPL on account of such termination of the contract or variation in the quantity.

54.2.5 BRBNMPL shall have the right to remove certain items which it feels were not intended for sale but were inadvertently made a part of the scrap material or of the lot offered for sale lying at the premises or were joined or attached to the material offered for sale.

54.2.6 Tenderers desirous of purchasing and participating in the tender must visit the site before submitting the offer, after taking due permission from the concerned Stock Holders. The Tenderers submitting the offers shall be deemed to have visited the site and acquainted themselves thoroughly with materials intended for sale in all respect.

54.5.1 Non-Misuse Declaration: The bidder is required to give an undertaking that he or his employees or legal heirs

54.2.7 Any person giving offer shall be deemed to have made himself fully conversant with the Terms and Conditions of the Tender Sale, as well as the location and condition of the materials being sold and shall be deemed to have agreed to all the stated terms and conditions herein under.

54.3 Submission of Offer:

54.3.1 Unless specified otherwise in the SIT, tenders shall hold good for acceptance for a minimum period of 90 days (ninety days) from the date of opening of the tenders. The offers of the tenderers shall be irrevocable.

54.3.2 The BRBNMPL reserves right to reject any offer without assigning any reason there for.

54.3.3 Unless otherwise stated in the SIT, the amount of EMD in such tenders would be 5% of the value of the tender. The Earnest Money shall be forfeited if the tenderer unilaterally withdraws amends, impairs or derogates from his offer in any respect within the period of validity of his offer.

54.3.4 If the offer of the tenderer is not accepted by the BRBNMPL, the Earnest Money deposit made by the tenderer shall be refunded to him. No interest shall be payable on such refunds. The EMD deposited by the successful tenderer shall remain with the BRBNMPL till payment of the security deposit (SD) money, as stipulated in relevant Clause, has been made. It may be adjusted as part of the total SD money at the discretion of the BRBNMPL.

54.3.5 Commercial tax / terminal tax, Octroi, municipal tax or any other taxes / duties etc. whatever in force shall be payable extra by the purchaser as per rules applicable to BRBNMPL. Current and valid PAN and sales / commercial tax registration number wherever applicable must be provided in the Bid of the Tenderer.

54.3.6 All arrangement for lifting and transportation of scrap material, including manpower, crane, transport vehicle and trolley etc, if required shall be made by the purchaser concerned only and the BRBNMPL shall not provide or help in providing any such arrangements and the rate quoted by the purchaser must include such and all incidental charges.

54.3.7 Registered dealers who are exempted from payment of Sales Tax must submit copies of their Registration certificate of concerned authority and shall be required to submit necessary form duly completed in all respect to BRBNMPL or its representatives before obtaining delivery order, duly signed by the partner of the firm or the person authorized to do so.

54.3.8 Evaluation of tenders for Disposal of scrap will be done on similar basis as Tenders for Procurement of Goods, except that the selection of the bidders shall be on the basis of the highest responsive Bidder (Hi). In case full quantity is not offered to be taken by the Highest Bidder, parallel contracts would be placed.

54.4 Notification of Acceptance and Award of Contract:

54.4.1 The successful tenderer, herein after referred to as purchasers, shall have to submit security deposit (SD) @ 10% of the total sale value of the contract within 5 working days of issue of the sale contract (excluding the date of issue of sale contract). The SD shall be deposited in the form of bank draft/pay order, drawn on any nationalized or recognized bank in favour of same officer as mentioned in clause 3 of NIT in connection with EMD.

54.4.2 The purchaser has to pay balance payment within 20 days from the date of notification of acceptance, which is to be issued by BRBNMPL or his authorized representative, in form of Bank draft drawn on any nationalized or recognized bank in favour of same authority as mentioned above. In case of any, default to deposit balance payment, BRBNMPL reserves right to terminate the contract and forfeit the security deposit.

54.5 Disposal Tenders for Security and Sensitive Machinery and Items:

will ensure that such items purchased from BRBNMPL, will be utilized only for scrap recovery and will not be

misused for any other purpose. He will also ensure that this undertaking is honoured and it got underwritten from further down the line scrap processors/ re-purchasers, if any. In case his firm changes hands, it will be his responsibility to ensure that the new owners honour and underwrite this undertaking.

54.5.2 If stipulated in SIT delivery would be given only in dismantled / cut-up condition.

55. Development and Indigenization Tenders:

55.1 Already developed firms or firms who have already received development orders for the item (with whatever results) would not be considered in such tenders.

55.2 If specified in SIT the contract documents may be issued free of cost, and submission of earnest money deposit and security deposit may be relaxed.

55.3 If specified in SIT, The Tenderers may quote separately for

- i. Price / rate for bulk supply of item in development / indigenization supplies and
- ii. Separately, cost of development including cost of pre-production samples. Firms would be paid only for the number of samples specified in the Tender. If he has to manufacture more samples due to failure of earlier one, he would not be paid for it.

55.4 L1 would be determined on the basis of rate of item quoted including reference to total cost of the development cost (including the cost of prototype) plus the notional total cost of quantities that will be required over next three years, wherever applicable.

55.5 Development contracts may, as far as feasible, be concluded with two or more contractors in parallel.

55.6 The ratio of splitting of the supply order between various development agencies / firms in cases of parallel development, including criteria thereof, would be specified in the SIT.

55.7 However, in case the requirement is meagre and complex technology is involved, or quantity of the equipment/ spares is limited/small/ uneconomic if distributed between two vendors, the entire order could be placed upon the L1 vendor only.

55.8 If specified in SIT, Advance and Intermediate Payment to Suppliers may be allowed.

55.9 Quantity for Development Commitment

In Next three years, after the newly developed firm is able to successfully complete Development orders with $\pm 5\%$ tolerances, 20% of annual quantity requirement may be reserved for Newly Developed firms.

55.10 Period of Development Commitment.

A newly developed firm would be granted this facility till only three years after completing the initial Development order. However, this facility is not a bar to the firm from competing with already established firms for quantities larger than 20% provided their prices and performance so warrant. Thereafter they would have to compete on equal terms with other already developed firms.

56. Tenure of Contract:

The total work should be completed within the time as mentioned in Part-I (NIT). Since time is the essence of the contract, Supplier should mobilise all the resources to complete the work in time. On placement of Work Order in case the Supplier fails to start the job within stipulated time from date of issue of order, BRBNMPL reserves the right to cancel the contract and EMD / Security Deposit amount will be forfeited.

Request for extension of completion period on valid reason, shall be submitted at least two weeks before scheduled date of completion.

57. Before execution of above work the Supplier has to see the site condition, take measurement, submit Design, Drawing, lay out & work schedule etc. for approval of BRBNMPL

58. Compliance of Security Norms:

- a) Bharatiya Reserve Bank Note Mudran Pvt. Limited, Mysuru is a security organization and its premises have been declared as 'PROTECTED AREA' by the Govt. of KARNATAKA. Hence the bidder shall have to abide by the prevailing security Norms. Any of the bidder's employee/works man/labour deployed at site found by the Company as having doubtful integrity, shall be removed from the premises at the risk and cost.
- b) The bidder shall provide security provisions to check infiltration, and safeguard of the works till the complete work is handed over. Nothing, extra shall be paid to the bidder by the BRBNMPL on this account.

59. Safety & Security Measures:

- a) The contractor should scrupulously conform to the safety and security norms and stipulations while working in the security area. The contractor should maintain site clearance during the progress of the work and also after the completion of the work.
- b) The Contractor will be required to take "Workmen's Compensation Insurance" policy to all of his workmen engaged for the said job and copy of the same to be submitted. It shall be the sole responsibility of the contractor to ensure safety to all his workers. The contractor shall take all the precaution during the execution of construction works against any type of personnel injury or any damage to the property, which can arise during working. Adequate safety gadgets shall be provided by the contractor to the workmen as per norms.
- c) It shall be the sole responsibility of the contractor to ensure safety to all his workers. The contractor shall take all the precaution during execution of work against any hazards, personnel injury or any damage to the property. The contractor shall provide adequate safety gadgets to the workmen as per norms.
- d) In respect of all labour, directly or indirectly employed on the works for the performance and execution of the contractor's work under the contract, the contractor shall at his own expense arrange for all the safety provisions as listed in (i) safety code forming part of the contract documents (ii) Indian Standards Regulations, Rules and orders made there under and such other acts as applicable.
- e) Precautions as stated in the safety clause are the minimum necessary and shall not preclude the Contractor taking additional safety precautions as may be warranted for the particular type of work or situations. Also mere observance of these precautions shall not absolve the contractor of his responsibility and contractual obligations.
- f) in case of loss or damage to property or injury to any person including the contractor's labour, the BRBNMPL representatives or any member of the public or resulting in the death of any of these.
- g) Protective gear such as safety masks/goggles/helmets, boots, belts etc. shall be provided by the contractor at his own cost to all his manpower at site. It shall be the responsibility of the contractor to ensure that such protective

gear is worn at all times by all personnel working at site. BRBNMPL shall have the right to stop any person not wearing such protective gear from working on the site.

- h) In case the contractor fails to make arrangements and provide necessary facilities as aforesaid, the BRBNMPL shall be entitled to do so and recover the costs thereof from the contractor. The decision of the BRBNMPL in this regard shall be final and binding on the contractor.
- i) The contractor shall obtain valid license under the Contract Labour (R & A) Act 1970 and the Contract Labour (Regulation and abolition) Central Rules 1971 and under any other applicable rules before the commencement of the work and continue to have a valid license until the completion of the work.
- j) Any untoward incident arising out of improper supervision or inadequate safety measures will be the sole responsibility of the contractor. The Contractor shall conform to all the Labour Laws and shall remain solely responsible for the obligation under the relevant statutory provisions.
- k) BRBNMPL is a security organization and the Govt. of Karnataka declares the premise as Prohibited Area. Hence the contractor has to abide by the security rules of the Company. The contractor has to ensure the character and antecedent of the persons deployed. The contractor must be in a position to produce such documents whenever he is asked to do so. Details shall be furnished as per format when called for. The contractor has to issue printed photo identity card to its workers duly authenticated by the designated security officer of the Company. Contractor should apply for Gate Pass for labours, welding permission and material entry pass etc. as per approved format only, well in advance to avoid any delay in issue of Gate passes.
- l) Contractor must ensure that the number of labours/masons or any other type of workers engaged for carrying out the work and requested for issue of gate pass are coming for the job awarded. In case any of the workers is not coming for which gate pass was requested/issued, the name of such persons should be brought to the notice of the concerned officer as well as to the Security section and surrender the pass issued immediately.
- m) The BRBNMPL and their respective representatives shall at all reasonable times have free access to the work or other places where materials are lying or from which they are being obtained and the Bidder shall give every facility to the BRBNMPL and their representative necessary for inspections and examination and test of the materials and workmanship. No Person, not authorized by the BRBNMPL except the representatives of public authorities, shall be allowed on the works at any time.
- n) Gate passes for all the workers shall be applied in the prescribed Gate Pass Format, contractor must enclose copy of address proof (Voters ID card or ration card or driving license or passport etc.), for all the workers for which gate pass has been requested. The details shall be submitted in the prescribed format.

- 60. The following statement also has to be signed by the Contractor.

"It is certified that I know personally the person for whom the entry pass is required and there is nothing adverse report or Police cases against them to debar their entry. I take the responsibility for all those mentioned in the list who acts detrimental to the security and safety of BRBNMPL and other property of the undertaking as also violation of any provision of law & rules framed there under and instruction of Director, GM, DGM and any Executive of the company. It is also to be certified that the persons mentioned above are not holding any photo pass for the requested period."

The Format may be collected for applying the Gate pass from the concerned Section:

- a. The contractor shall submit police verification certificate for good character / antecedents for all the workers/supervisor for complying Security formalities. This certificate or receipt of submission shall be submitted by the contractor. The same shall be submitted for workers/supervisors, who may be a replacement / addition, as the case may be. The cost of verification will be borne by the contractor.
- b. On award of the contract the contractor shall sign the Non-disclosure format and abide with that.
- c. Any worker of the contractor, if found by the Company as unsuitable or having doubtful integrity, shall be removed from the premises at the risk and cost of the contractor. The contractor shall vouch guarantee for the integrity of its workers.
- d. The contractor shall make their own arrangement for providing working lunch/dinner to their employees.
- e. All compensation or other sums of money payable by the Contractor to the employer under the terms of this contract will be deducted from the earnest Money deposit/Security Deposit or any other process or recovery of such dues.
- f. The calculations made by the tenderer should be based upon probable quantities of several items of work which are furnished for the tenderer's convenience in the schedule of probable quantities but it must be clearly understood that the contract is not a lump sum contract.
- g. The successful tenderer is bound to carry out any items of work necessary for the completion of the job though such items as are not included in the quantities and rates with the written approval of the employer.

61. Accommodation: For the Resident Engineer initially for 15 (fifteen) days accommodation may be provided as per availability of the Guest House, thereafter a quarter shall be allotted for his stay during the project stage as per Estate allotment terms on monthly chargeable basis. The cost to be borne by the Supplier.

62. Responsibility of the Supplier:

- a) **Execution of the work:** The Supplier shall arrange competent persons for execution, supervision and measurement of the work.
- b) **Progress Report:** Supplier should submit monthly Progress Report regarding a Progress of the work, in addition to Hindrance Register & Field Book.

Yours faithfully,

()

Seal

Signature with date.

Name:

Partition Works for Lab and Shop Floor Office for Ink Factory at BRBNMPL, Mysuru.

Section III: Special Instructions to Tenderers (SIT)

The following Special Instructions to Tenderers will apply for this purchase. These special instructions will modify/ substitute/ supplement the corresponding General Instructions to Tenderers (GIT) incorporated in Section II. The corresponding GIT clause numbers have also been indicated in the text below:

In case of any conflict between the provision in the GIT and that in the SIT, the provision contained in the SIT shall prevail.

(Clauses of GIT listed below include a possibility for variation in their provisions through SIT. There could be other clauses in SIT as deemed fit.)

Sl. No.	GIT Claus	Topic	SIT Provision
1	4	Eligible Goods and Services (Origin of	No Change
2	8	Pre bid Conference	No Change
3	9	Time Limit for receiving request for clarification of Tender Documents	No Change
4	11. 2	Tender Currency	Shall be in INR only.
5	12. 11	Applicability of Octroi and Local taxes	No Change.
6	14	PVC Clause & Formula	Not applicable
7	19	Tender Validity	120 days from date of opening of tender. Extension of another 30 days, if required
8	20. 4	Number of Copies of Tenders to be submitted	One
9	20. 9	E- Procurement	Not applicable
10	35. 2	Additional Factors	Supplement with the following: Prospective bidders should meet our tender conditions and items being supplied should be strictly as per given specification without counter conditions.
11	43	Parallel Contracts	Not applicable
12	50. 1, 50. 3	Tender For rate Contracts	Not applicable
13	51. 1, 51. 2	PQB Tenders	Not Applicable
14	52. 1, 52. 3, 52. 5	Tenders involving Purchaser' s and Pre-Production Samples	Not applicable
15	53. 4, 53. 5, 53. 7	EOI Tenders	Not applicable
16	54. 3. 1, 54. 5. 2	Tenders for Disposal of Scrap	Not applicable
17	55. 2, 55. 3, 55. 7, 55. 8	Development/Indigenization Tenders	Not applicable

Partition Works for Lab and Shop Floor Office for Ink Factory at BRBNMPL, Mysuru.

18	Clarification of Bidders:	For any clarification bidder may contact this office on any working day during working hours before submission of tender paper. Contractor is advised to visit the site with prior information to understand the actual scope of work and prevailing site conditions. Authorization paper must be displayed for any person visiting on behalf of contractor. Once tender is submitted, it will be implied that the contractor has fully understood the detail specifications, site condition and scopes of work. After quoting ignorance regarding these will not be entertained.
19	Sub-contract	Sub-contracting in any form before and after placement of the work order will not be allowed. In case the contractor is found engaging sub-contractor, the contract is liable for termination forthwith and forfeit the Security Deposit
20	Other Instructions	<p>a. A tenderer should quote the tender in figures as well as in word rate(s). The amount for each item should be worked out and the requisite totals given. Special care shall be taken to write rates in figures as well as in words and the amounts in figures only in such a way that interpolation is not possible. The Rates and total amounts should be rounded off to nearest Rupee value. In case of discrepancy between the rates in words and figures the rate quoted by the tenderer in words shall be taken as correct. The tenderer should quote for each item and not leave any item of BOQ blank or incomplete. In case any item is left blank the offer shall be summarily rejected.</p> <p>b. The tender document should be signed on each page by the tenderer or his duly authorized representative. Tender document should be accompanied by a certified true copy of an absolute power of Attorney in favor of signatory to the documents.</p> <p>c. Any discrepancies, omissions, ambiguities or conflicts in or among contract documents or any doubt as to their meaning should be called to the attention of The Dy. General Manager, Ink Project facility within three (3) days of issue of tender. Where information sought is not clearly indicated or specified, the company will issue a clarifying bulletin to all tenderers, which will become part of the contract. Any oral instructions will not form any part of contract.</p> <p>d. The use of whitener / eraser in the tender is prohibited. If any correction becomes of necessary, the same should be done by striking off originally written rates & figures etc. and then rewriting should be done under initials of person filling the tender.</p> <p>e. Please note that the contractors who have worked earlier with BRBNMPL, Mysuru and their performance was not found satisfactory for any of the jobs awarded to them, their tenders shall not be opened during technical bid stage and their offers shall be considered as invalid and shall be rejected.</p> <p>f. No counter conditions shall be accepted</p>
21	Rights of the Company	<p>a) BRBNMPL does not pledge itself to accept the lowest or any tender and reserves to itself the right of accepting/rejecting the whole or any part of the tender or portion of the quantity tendered without assigning any reason thereof.</p> <p>b) If the successful bidder refuses to accept the work order or take up the job or leave the job half way after opening the tender and becoming lowest party, BRBNMPL reserve the right to termite the contract and forfeit the EMD / Security Deposit and no correspondence will be entertained and decision of the BRBNMPL will be final. In such case Company reserve the right to take necessary action as deemed fit against the contractor and assign another agency for completion of the leftover job and the additional cost incurred thus shall be recovered from the original contractor.</p>

Partition Works for Lab and Shop Floor Office for Ink Factory at BRBNMPL, Mysuru.

Section IV: General Conditions of Contract (GCC)

General Conditions of Contract (GCC)

Part I: General Conditions of Contract applicable to all types of Tenders

1. Definitions; Interpretation and Abbreviations:

In the contract, unless the context otherwise requires:

1.1 Definitions and Interpretation:

- (i) "Contract" means the letter or memorandum communicating to the Contractor the acceptance of this tender and includes "Intimation of Award" of his tender; "Contract" includes and Bid Invitation, Instructions to Tenderers, Tender, Acceptance of Tender, General Conditions of Contract, Schedule of Requirements, particulars and the other conditions specified in the acceptance of tender and includes a repeat order which has been accepted or acted upon by the Contractor and a formal agreement, if executed;
- (ii) "Contractor" or "Supplier" means the individual or the firm supplying the goods and services. The term includes his employees, agents, successors, authorized dealers, stockists and distributors. Other homologous terms are: Vendor, Firm, Manufacturer, OEM etc.;
- (iii) "Drawing" means the drawing or drawings specified in or annexed to the Specifications;
- (iv) "Government" means the Central Government or a State Government as the case may be;
- (v) The "Inspecting Officer" means the person, or organisation specified in the contract for the purpose of inspection of stores of work under the contract and includes his / their authorised representative;
- (vi) "Purchase Officer" means the officer signing the acceptance of tender and includes any officer who has authority to execute the relevant contract on behalf of the Purchaser;
- (vii) The "Purchaser" means BRBNMPL – the organization purchasing goods and services as incorporated in the documents;
- (viii) "Signed" includes stamped, except in the case of an acceptance of tender or any amendment thereof;
- (ix) "Test" means such test as is prescribed by the particulars or considered necessary by the Inspecting Officer whether performed or made by the Inspecting Officer or any agency acting under the direction of the Inspecting Officer;
- (x) The delivery of the stores shall be deemed to take place on delivery of the stores in accordance with the terms of the contract, after approval by the Inspecting Officer if so provided in the contract –
 - a. The consignee at his premises; or
 - b. Where so provided, the interim consignee at his premises; or
 - c. A carrier or other person named in the contract for the purpose of transmission to the consignee: or
 - d. The consignee at the destination station in case of contract stipulating for delivery of stores at destination station.
- (xi) "Writing" or "Written" includes matter either in

whole or in part, in manuscript, typewritten, lithographed, cyclostyled, photographed or printed under or over signature or seal, as the case may be.

- (xii) Words in the singular include the plural and vice-versa.
- (xiii) Words importing the masculine gender shall be taken to include the feminine gender and words importing persons shall include any company or association or body of individuals, whether incorporated or not.
- (xiv) The heading of these conditions shall not affect the interpretation or construction thereof.
- (xv) Terms and expression not herein defined shall have the meanings assigned to them in the Indian Sale of Goods Act, 1930 (as amended) or the Indian Contract Act, 1872 (as amended) or the General Clauses Act, 1897 (as amended) as the case may be.
- (xvi) PARTIES: The parties to the contract are the "Contractor" and the "Purchaser", as defined above;
- (xvii) "Tender" means quotation / bid received from a firm / supplier.
- (xviii) "Goods" means the articles, material, commodities, livestock, furniture, fixtures, raw material, spares, instruments, machinery, equipment, industrial plant etc. which the supplier is required to supply to BRBNMPL under the contract. Other homologous terms are: Stores, Materials etc.
- (xix) "Services" means services allied and incidental to the supply of goods, such as transportation, installation, commissioning, provision of technical assistance, training, after sales service, maintenance service and other such obligations of the supplier covered under the contract.
- (xx) "Earnest Money Deposit" (EMD) means monetary guarantee to be furnished by a Tenderer along with its tender.
- (xxi) "Performance Security" means monetary guarantee to be furnished by the successful Tenderer for due performance of the contract placed on it. Performance Security is also known as Security Deposit or Performance Bank Guarantee.
- (xxii) "Consignee" means the person to whom the goods are required to be delivered as specified in the Contract. If the goods are required to be delivered to a person as an interim consignee for the purpose of dispatch to another person as provided in the Contract then that "another" person is the consignee, also known as ultimate consignee.
- (xxiii) "Specification" or "Technical Specification" means the drawing / document/ standard that prescribes the requirement to which product or service has to conform.
- (xxiv) "Inspection" means activities such as measuring, examining, testing, analyzing, gauging one or more characteristics of the product or service and comparing the same with the specified requirement to determine conformity.
- (xxv) "Day" means calendar day.

1.2 Abbreviations:

- | | |
|--------|--|
| "AAEC" | means "Appreciable Adverse Effect on Competition" as per Competition Act |
| "BG" | means Bank Guarantee |

Partition Works for Lab and Shop Floor Office for Ink Factory at BRBNMPL, Mysuru.

"BL or B/L"	means Bill of Lading
"CD"	means Custom Duty
"CIF"	means Cost, Insurance and Freight Included
"CMD"	means Chairman and Managing Director
"CPSU"	means Central Public Sector Undertaking
"CST"	means Central Sales Tax
"DDO"	means Direct Demanding Officer in Rate Contracts
"DGS&D"	means Directorate General of Supplies and Disposals
"DP"	means Delivery Period
"ECS"	means Electronic clearing system
"ED"	means Excise Duty
EMD	means Earnest money deposit
"EOI"	means Expression of Interest (Tendering System)
"ERV"	means Exchange rate variations
"FAS"	means Free alongside shipment
"FOB"	means Freight on Board
"FOR"	means Free on Rail
"GCC"	means General Conditions of Contract
GIT	means General Instructions to Tenderers
GST	means Goods and Services Tax which will replace Sales Tax
"H1, H2 etc"	means First Highest, Second Highest Offers etc in Disposal Tenders
Incoterms	means International Commercial Terms, 2000 (of ICC)
"L1, L2 etc"	means First or second Lowest Offer etc.
"LC"	means Letter of Credit
"LD or L/D"	means Liquidated Damages
"LSI"	means Large Scale Industry
"NIT"	means Notice Inviting Tenders.
"NSIC"	means National small industries corporation
"PQB"	means Pre-qualification bidding
"PSU"	means Public Sector Undertaking
"PVC"	means Price variation clause
"RC"	means Rate contract
"RR or R/R"	means Railway Receipt
"SBD" or "T D"	means Standard Bid Document / Tender Document
"SCC"	means Special Conditions of Contract
"SIT"	means Special Instructions to Tenderers
"BRBNMPL"	means Bharatiya Reserve Bank Note Mudran Private Limited
"SSI"	means Small Scale Industry
"ST"	means Sales Tax
"VAT"	means Value Added Tax

2. Application

2.1. The General Conditions of Contract incorporated in this section shall be applicable for this purchase to the extent the same are not superseded by the Special Conditions of Contract (SCC) prescribed under Section V of this document.

2.2. General Conditions of the contract shall not be changed from one tender to other.

2.3. Other Laws and Conditions that will govern the Contract:

Besides GCC and SCC following conditions and Laws will also be applicable and would be considered as part of the contract:

- i. Indian Contracts Act, 1872

- ii. Sale of Goods Act, 1930
- iii. Arbitration and Conciliation Act, 1996
- iv. Competition Act, 2002 as amended by Competition (Amendment Act), 2007
- v. Contractor's Tender Submissions including Revised Offer during Negotiations if any
- vi. Conditions in other parts of the Tender Documents
- vii. Correspondence including counter-offers if any; between the Contactor and BRBNMPL during the Tender Finalization
- viii. Notification of award and Contract Documents
- ix. Subsequent Amendments to the Contract

3. Use of contract documents and information

3.1. The supplier shall not, without BRBNMPL's prior written consent, disclose the contract or any provision thereof including any specification, drawing, sample or any information furnished by or on behalf of BRBNMPL in connection therewith, to any person other than the person(s) employed by the supplier in the performance of the contract emanating from this tender document. Further, any such disclosure to any such employed person shall be made in confidence and only so far as necessary for the purposes of such performance for this contract.

3.2. During the process of procurement of Security or Sensitive Machinery and Items, Tender Documents and the specifications/ drawings of such items would be issued only to Vendors having security clearance within the validity of such clearance and he shall maintain absolute secrecy and strictly control the number of copies and access to the documents and copies thereof, in addition to safeguards mentioned in sub-para above.

3.3. Further, the supplier shall not, without BRBNMPL's prior written consent, make use of any document or information mentioned in GCC sub-clause 3.1 above except for the sole purpose of performing this contract.

3.4. Except the contract issued to the supplier, each and every other document mentioned in GCC sub-clause 3.1 above shall remain the property of BRBNMPL and, if advised by BRBNMPL, all copies of all such documents shall be returned to BRBNMPL on completion of the supplier's performance and obligations under this contract.

4. Patent Rights

4.1. The supplier shall, at all times, indemnify BRBNMPL, free of cost, against all claims which may arise in respect of goods & services to be provided by the supplier under the contract for infringement of any right protected by patent, registration of designs or trademarks. In the event of any such claim in respect of alleged breach of patent, registered designs, trademarks etc. being made against BRBNMPL, BRBNMPL shall notify the supplier of the same and the supplier shall, at his own expenses take care of the same for settlement without any liability to BRBNMPL.

5. Country of Origin

5.1. All goods and services to be supplied and provided for the contract shall have the origin in India or in the countries with which the Government of India has trade relations.

5.2. The word "origin" incorporated in this clause means

Partition Works for Lab and Shop Floor Office for Ink Factory at BRBNMPL, Mysuru.

the place from where the goods are mined, cultivated, grown, manufactured, produced or processed or from where the services are arranged.

6. Performance Bond / Security

6.1. Within twenty-one days after the issue of notification of award by BRBNMPL, the supplier shall furnish performance security to BRBNMPL for an amount equal to ten per cent of the total value of the contract, valid up to sixty days after the date of completion of all contractual obligations by the supplier, including the warranty obligations.

6.2. The Performance security shall be denominated in Indian Rupees or in the currency of the contract and shall be in one of the following forms:

a. Account Payee Demand Draft or Fixed Deposit Receipt drawn on any commercial bank in India, in favour of the same official of BRBNMPL as indicated in the clause 3 of NIT in reference to EMD.

b. Bank Guarantee issued by a commercial bank in India, in the prescribed form as provided in section XV of this document.

6.3. In the event of any loss due to supplier's failure to fulfill its obligations in terms of the contract, the amount of the performance security shall be payable to BRBNMPL to compensate BRBNMPL for the same.

6.4. In the event of any amendment issued to the contract, the supplier shall, within twenty-one days of issue of the amendment, furnish the corresponding amendment to the Performance Security (as necessary), rendering the same valid in all respects in terms of the contract, as amended.

6.5. Subject to GCC sub-clause 6.3 above, BRBNMPL will release the performance security without any interest to the supplier on completion of the supplier's all contractual obligations including the warranty obligations.

7. Technical Specifications and Standards

7.1. The Goods & Services to be provided by the supplier under this contract shall conform to the technical specifications and quality control parameters mentioned in 'Technical Specification' and 'Quality Control Requirements' under Sections VII and VIII of this document.

8. Packing and Marking

8.1. The packing for the goods to be provided by the supplier should be strong and durable enough to withstand, without limitation, the entire journey during transit including transshipment (if any), rough handling, open storage etc. without any damage, deterioration etc. As and if necessary, the size, weights and volumes of the packing cases shall also take into consideration, the remoteness of the final destination of the goods and availability or otherwise of transport and handling facilities at all points during transit up to final destination as per the contract.

8.2. The quality of packing, the manner of marking within & outside the packages and provision of accompanying documentation shall strictly comply with the requirements as provided in Technical Specifications and Quality Control Requirements under Sections VII

and VIII and in SCC under Section V. in case the packing requirements are amended due to issue of any amendment to the contract, the same shall also be taken care of by the supplier accordingly.

8.3. Packing instructions:

Unless otherwise mentioned in the Technical Specification and Quality Control Requirements under Sections VII and VIII and in SCC under Section V, the supplier shall make separate packages for each consignee (in case there is more than one consignee mentioned in the contract) and mark each package on three sides with the following with indelible paint of proper quality:

- a) contract number and date
- b) brief description of goods including quantity
- c) packing list reference number
- d) country of origin of goods
- e) consignee's name and full address and
- f) supplier's name and address

9. Inspection and Quality Control

9.1. BRBNMPL and / or its nominated representative(s) will, without any extra cost to BRBNMPL, inspect and/ or test the ordered goods and the related services to confirm their conformity to the contract specifications and other quality control details incorporated in the contract. BRBNMPL shall inform the supplier in advance, in writing, BRBNMPL's programme for such inspection and, also the identity of the officials to be deputed for this purpose.

9.2. The Technical Specification and Quality Control Requirements incorporated in the contract shall specify what inspections and tests are to be carried out and, also, where and how they are to be conducted. If such inspections and tests are conducted in the premises of the supplier or its subcontractor(s), all reasonable facilities and assistance, including access to relevant drawings, design details and production data, shall be furnished by the supplier to BRBNMPL's inspector at no charge to BRBNMPL.

9.3. If during such inspections and tests the contracted goods fail to conform to the required specifications and standards, BRBNMPL's inspector may reject them and the supplier shall either replace the rejected goods or make all alterations necessary to meet the specifications and standards, as required, free of cost to BRBNMPL and resubmit the same to BRBNMPL's inspector for conducting the inspections and tests again.

9.4. In case the contract stipulates pre-despatch inspection of the ordered goods at suppliers' premises, the supplier shall put up the goods for such inspection to BRBNMPL's inspector well ahead of the contractual delivery period, so that BRBNMPL's inspector is able to complete the inspection within the contractual delivery period.

9.5. If the supplier tenders the goods to BRBNMPL's inspector for inspection at the last moment without providing reasonable time to the inspector for completing the inspection within the contractual delivery period, the inspector may carry out the inspection and complete the formality beyond the contractual delivery period at the risk and expense of the supplier. The fact that the goods have been inspected after the contractual delivery period will not have the effect of keeping the contract alive and

Partition Works for Lab and Shop Floor Office for Ink Factory at BRBNMPL, Mysuru.

this will be without any prejudice to the legal rights and remedies available to BRBNMPL under the terms & conditions of the contract.

9.6. BRBNMPL's contractual right to inspect, test and, if necessary, reject the goods after the goods' arrival at the final destination shall have no bearing of the fact that the goods have previously been inspected and cleared by BRBNMPL's inspector during pre-despatch inspection mentioned above.

9.7. Goods accepted by BRBNMPL and/ or its inspector at initial inspection and in final inspection in terms of the contract shall in no way dilute BRBNMPL's right to reject the same later, if found deficient in terms of the warranty clause of the contract, as incorporated under GCC Clause.

10. Terms of Delivery

10.1. Goods shall be delivered by the supplier in accordance with the terms of delivery specified in the contract.

11. Transportation of Goods

11.1. The supplier shall not arrange part-shipments and/ or transshipment without the express / prior written consent of BRBNMPL.

11.2. Instructions for transportation of domestic goods including goods already imported by the supplier under its own arrangement: In case no instruction is provided in this regard in the SCC, the supplier will arrange transportation of the ordered goods as per its own procedure.

11.3. Shipping Arrangement for Foreign Contracts: In the case of FOB/FAS contracts, shipping arrangements shall be made by the Ministry of Shipping & Transport (Chartering Wing), New Delhi, INDIA, in accordance with details given in SBD Section XVIII. The Contractor shall give adequate notice to the Forwarding Agents/Nominees about the readiness of the cargo from time to time and at least six weeks' notice in advance of the required position for finalising the shipping arrangements. In the case of C&F contracts, the Contractor shall arrange shipment in accordance with the requirements of the Ministry of Shipping & Transport, New Delhi, INDIA, indicated in the same SBD section (as applicable).

12. Insurance:

12.1 Unless otherwise instructed in the SCC, the supplier shall make arrangements for insuring the goods against loss or damage incidental to manufacture or acquisition, transportation, storage and delivery in the following manner.

12.2 In case of supply of domestic goods on CIF destination basis, the supplier shall be responsible till the entire stores contracted for arrive in good condition at destination. The transit risk in this respect shall be covered by the Supplier by getting the stores duly insured. The insurance cover shall be obtained by the Supplier in its own name and not in the name of BRBNMPL or its Consignee.

12.3 In the case of FOB and C&F offers for import of Goods, insurance shall be arranged by the Purchaser. However, the supplier must give sufficient notice to the Purchaser prior to the date of shipment, so that the Insurance Cover for the shipment can be activated. The Supplier must co-ordinate so as to ensure that the

Shipment sails only with Insurance cover in place.

12.4 In case of Import of Goods, even in case where the insurance is paid by the Purchaser, and loss or damage shall be made good by the Contractor free of cost, without waiting for the settlement of insurance claim. The payment after settlement of insurance claim shall be reimbursed by the Purchaser to the Contractor. It will be entirely the responsibility of the Contractor to make good loss/damage without waiting for settlement of insurance claim so that machine is commissioned within the time specified in the contract.

13. Spare parts

13.1. If specified in the List of Requirements and in the resultant contract, the supplier shall supply / provide any or all of the following materials, information etc. pertaining to spare parts manufactured and/ or supplied by the supplier:

- a) The spare parts as selected by BRBNMPL to be purchased from the supplier, subject to the condition that such purchase of the spare parts shall not relieve the supplier of any contractual obligation including warranty obligations; and
- b) In case the production of the spare parts is discontinued:

i. sufficient advance notice to BRBNMPL before such discontinuation to provide adequate time to BRBNMPL to purchase the required spare parts etc., and

ii. immediately following such discontinuation, providing BRBNMPL, free of cost, the designs, drawings, layouts and specifications of the spare parts, as and if requested by BRBNMPL.

13.2. Supplier shall carry sufficient inventories to assure ex-stock supply of consumable spares for the goods so that the same are supplied to BRBNMPL promptly on receipt of order from BRBNMPL.

14. Incidental services

14.1. Subject to the stipulation, if any, in the SCC (Section-V) and the Technical Specification (Section – VII), the supplier shall be required to perform any or all of the following services:

- a) Providing required jigs and tools for assembly, start-up and maintenance of the goods
- b) Supplying required number of operation & maintenance manual for the goods
- c) Installation and commissioning of the goods
- d) Training of BRBNMPL's operators for operating and maintaining the goods
- e) Providing after sales service during the tenure of the contract
- f) Providing maintenance service after expiry of the warranty period of the goods if so incorporated in the contract

14.2. Prices to be paid to the supplier by BRBNMPL for any of the required incidental services, if not already included in the contract price during the placement of the contract, shall be settled and decided in advance by BRBNMPL and the supplier. However, such prices shall not exceed the contemporary rates charged by the supplier to other customers for similar services.

Partition Works for Lab and Shop Floor Office for Ink Factory at BRBNMPL, Mysuru.

15. Distribution of Despatch Documents for Clearance/Receipt of Goods

15.1. The supplier shall send all the relevant despatch documents well in time to BRBNMPL to enable BRBNMPL to clear or receive (as the case may be) the goods in terms of the contract. Unless otherwise specified in the SCC, the usual documents involved and the drill to be followed in general for this purpose are as follows:

15.2. For Domestic Goods, including goods already imported by the supplier under its own arrangement Within 24 hours of despatch, the supplier shall notify BRBNMPL, consignee, and others concerned if mentioned in the contract, the complete details of despatch and also supply the following documents to them by registered post / speed post (or as instructed in the contract):

- (a) Supplier's Invoice indicating, inter alia description and specification of the goods, quantity, unit price, total value;
- (b) Packing list;
- (c) Insurance certificate;
- (d) Railway receipt / Consignment note;
- (e) Manufacturer's guarantee certificate and in-house inspection certificate;
- (f) Inspection certificate issued by BRBNMPL's inspector
- (g) Expected date of arrival of goods at destination and
- (h) Any other document(s), as and if specifically mentioned in the contract.

15.3. For Imported Goods, within 3 days of dispatch, the supplier will Notify BRBNMPL, consignee and other concerned if mentioned in the contract, the complete details of dispatch and also supply the following documents to them by Courier (or as instructed in the Contract), besides advance intimation by Fax/ email:

- (a) Clean on Board Airway Bill/Bill of Lading (B/L)
- (b) Original Invoice
- (c) Packing List
- (d) Certificate of Origin from Seller's Chamber of Commerce
- (e) Certificate of Quality and current manufacture from OEM
- (f) Dangerous Cargo Certificate, if any.
- (g) Insurance Policy of 110% if CIF/CIF contract.
- (h) Performance Bond / Warranty Certificate

16. Warranty

16.1 The supplier warrants that the goods supplied under the contract is new, unused and incorporate all recent improvements in design and materials unless prescribed otherwise by BRBNMPL in the contract. The supplier further warrants that the goods supplied under the contract shall have no defect arising from design, materials (except when the design adopted and / or the material used are as per BRBNMPL's specifications) or workmanship or from any act or omission of the supplier, that may develop under normal use of the supplied goods under the conditions prevailing in India.

16.2 This warranty shall remain valid for twelve months after the goods or any portion thereof as the case

may be, have been delivered to the final destination and installed and commissioned at the final destination and accepted by BRBNMPL in terms of the contract or for fifteen months from the date of despatch from the supplier's premises for domestic goods (including goods already imported by the supplier under its own arrangement) or for eighteen months after the date of shipment from the port of loading in the source country for imported goods offered from abroad, whichever is earlier, unless specified otherwise in the SCC.

16.3. In case of any claim arising out of this warranty, BRBNMPL shall promptly notify the same in writing to the supplier.

16.4. Upon receipt of such notice, the supplier shall, with all reasonable speed (or within the period, if specified in the SCC), repair or replace the defective goods or parts thereof, free of cost, at the ultimate destination. The supplier shall take over the replaced parts/ goods after providing their replacements and no claim, whatsoever shall lie on BRBNMPL for such replaced parts/ goods thereafter.

16.5. In the event of any rectification of a defect or replacement of any defective goods during the warranty period, the warranty for the rectified/ replaced goods shall be extended to a further period of twelve months from the date such rectified / replaced goods starts functioning to the satisfaction of BRBNMPL.

16.6. If the supplier, having been notified, fails to rectify / replace the defect(s) within a reasonable period (or within the period, if specified in the SCC), BRBNMPL may proceed to take such remedial action(s) as deemed fit by BRBNMPL, at the risk and expense of the supplier and without prejudice to other contractual rights and remedies, which BRBNMPL may have against the supplier.

17. Assignment

17.1. The Supplier shall not assign, either in whole or in part, its contractual duties, responsibilities and obligations to perform the contract, except with BRBNMPL's prior written permission.

18. Sub Contracts

18.1. The Supplier shall notify BRBNMPL in writing of all sub contracts awarded under the contract if not already specified in its tender. Such notification, in its original tender or later, shall not relieve the Supplier from any of its liability or obligation under the terms and conditions of the contract.

18.2. Sub contract shall be only for bought out items and sub-assemblies.

18.3. Sub contracts shall also comply with the provisions of GCC Clause 5 ('Country of Origin').

19. Modification of contract

19.1. Once a contract has been concluded, the terms and conditions thereof will generally not be varied. However if necessary, BRBNMPL may, by a written order given to the supplier at any time during the currency of the contract, amend the contract by making alterations and modifications within the general scope of contract in any one or more of the following:

Partition Works for Lab and Shop Floor Office for Ink Factory at BRBNMPL, Mysuru.

- (a) Specifications, drawings, designs etc. where goods to be supplied under the contract are to be specially manufactured for BRBNMPL,
- (b) mode of packing,
- (c) incidental services to be provided by the supplier
- (d) mode of despatch,
- (e) place of delivery, and
- (f) any other area(s) of the contract, as felt necessary by BRBNMPL depending on the merits of the case.

19.2. In the event of any such modification/alteration causing increase or decrease in the cost of goods and services to be supplied and provided, or in the time required by the supplier to perform any obligation under the contract, an equitable adjustment shall be made in the contract price and/ or contract delivery schedule, as the case may be, and the contract amended accordingly. If the supplier doesn't agree to the adjustment made by BRBNMPL, the supplier shall convey its views to BRBNMPL within twenty one days from the date of the supplier's receipt of BRBNMPL's amendment / modification of the contract.

19.3. Option Clause: By a suitable provision in the SCC, the Purchaser may reserve the right to increase the ordered quantity by 25% at any time, till final delivery date of the contract, by giving reasonable notice even though the quantity ordered initially has been supplied in full before the last date of Delivery Period.

20. Prices

20.1. Prices to be charged by the supplier for supply of goods and provision of services in terms of the contract shall not vary from the corresponding prices quoted by the supplier in its tender or during negotiations, if any, and incorporated in the contract except for any price adjustment authorized in the SCC.

21. Taxes and Duties

21.1. Supplier shall be entirely responsible for all taxes, duties, fees, levies etc. incurred until delivery of the contracted goods to BRBNMPL.

21.2. Further instruction, if any, shall be as provided in the SCC.

22. Terms and Mode of Payment: Unless specified otherwise in SCC, the terms of payments would be as follows:

22.1. Unless otherwise specified in SCC, usual payment term is 100% on receipt and acceptance of goods by the Purchaser and on production of all required documents by the supplier.

22.2. For Domestic Goods: Unless otherwise specified in the SCC, payments to suppliers are usually made by account payee cheque or through ECS only.

22.2.1. Where the terms of delivery is FOR dispatching Station, the payment terms, depending on the value and nature of the goods, mode of transportation etc. maybe 60% to 90% (as specified in SIT) on proof of dispatch and other related documents and balance on receipt at site and

acceptance by the consignee.

22.2.2. Where the terms of delivery is CIF destination / delivery at site/FOR destination, usual payment term is 100% on receipt and acceptance of goods by the consignee and on production of all required documents by the supplier.

22.2.3. Where goods to be supplied also need installation and commissioning by the supplier, the payment terms are generally as under:

(a) For a contract with terms of delivery as FOR dispatching station

i. 60% on proof of dispatch along with other specified documents

ii. 30% on receipt of the goods at site by the consignee and balance

iii. 10% on successful installation and commissioning and acceptance by the user department

(b) For a contract with terms of delivery as CIF destination/ Delivery at site/FOR destination

i. 90% on receipt and acceptance of goods by the consignee at destination and on production of all required documents by the supplier

ii. 10% on successful installation and commissioning and acceptance by the consignee.

22.3. For Imported Goods: Unless otherwise specified in SCC, payments are made through an irrevocable Letter of Credit {LC}.

(a) Cases where Installation, Erection and Commissioning (if applicable) are not the responsibility of the Supplier – 100 % net FOB/FAS price is to be paid against invoice, shipping documents, inspection certificate (where applicable), manufacturers' test certificate, etc.

(b) Cases where Installation, Erection and Commissioning are the responsibility of the Supplier – 80% to 90% net FOB/FAS price (as specified in the SCC) will be paid against invoice, inspection certificate (where applicable), shipping documents etc. and balance within 21-30 days of successful installation and commissioning at the consignee's premises and acceptance by the consignee.

(c) Payment of Agency Commission against FOB/FAS Contract – Entire 100% agency commission is generally paid in Indian Rupees after all other payments have been made to the supplier in terms of the contract.

22.4. Unless specified otherwise in the SCC, the following general conditions will apply for payment to the supplier.

22.5. The payment shall be made in the currency / currencies authorized in the contract.

22.6. The supplier shall send its claim for payment in writing as per Section XIX - "Proforma for Bill for Payments", when contractually due, along with relevant documents etc., duly signed with date, as specified in SCC and in a manner as also specified therein.

22.7. While claiming payment, the supplier is also to certify in the bill that the payment being claimed is strictly in terms of the contract and all the obligations on the part of the supplier for claiming that payment has been fulfilled as required under the contract.

22.8. The important documents which the supplier is to furnish while claiming payment are:

Partition Works for Lab and Shop Floor Office for Ink Factory at BRBNMPL, Mysuru.

- a) Original Invoice
- b) Packing List
- c) Certificate of country of origin of the goods from seller's Chamber of Commerce.
- d) Certificate of pre-dispatch inspection by BRBNMPL's representative/ nominee
- e) Manufacturer's test certificate
- f) Performance/ Warrantee Bond
- g) Certificate of insurance
- h) Clean on Bill of lading/ Airway bill/ Rail receipt or any other dispatch document, issued by a government agency (like postal department) or an agency duly authorized by the concerned ministry/ department
- i) Consignee's Certificate confirming receipt and acceptance of goods
- j) Dangerous Cargo Certificate, if any, in case of imported goods.
- k) Any other document specified.

22.9. While claiming reimbursement of duties, taxes etc. (like sales tax, excise duty, custom duty) from BRBNMPL, as and if permitted under the contract, the supplier shall also certify that, in case it gets any refund out of such taxes and duties from the concerned authorities at a later date, it (the supplier) shall refund to BRBNMPL, BRBNMPL's share out of such refund received by the supplier. The supplier shall also refund the applicable amount to BRBNMPL immediately on receiving the same from the concerned authorities.

22.10. In case where the supplier is not in a position to submit its bill for the balance payment for want of receipted copies of Inspection Note from the consignee and the consignee has not complained about the non-receipt, shortage, or defects in the supplies made, balance amount will be paid by the paying authority without consignee's receipt certificate after three months from the date of the preceding part payment for the goods in question, subject to the following conditions:

- (a) The supplier will make good any defect or deficiency that the consignee (s) may report within six months from the date of despatch of goods.
- (b) Delay in supplies, if any, has been regularized.
- (c) The contract price where it is subject to variation has been finalized.
- (d) The supplier furnishes the following undertakings:

"I/We, _____ certify that It We have not received back the Inspection Note duly receipted by the consignee or any communication from BRBNMPL or the consignee about non-receipt, shortage or defects in the goods supplied. I / We agree to make good any defect or deficiency that the consignee may report within three months from the date of receipt of this balance payment or six months from the date of dispatch whichever is later.

23. Delay in the supplier's performance

23.1. The time for and the date specified in the contract or as extended for the delivery of the stores shall be deemed to be the essence of the contract and the supplier shall deliver the goods and perform the services under the contract within the time schedule specified by BRBNMPL

in the List of Requirements and as incorporated in the contract.

23.2. Subject to the provision under GGG clause 28, any unexcused delay by the supplier in maintaining its contractual obligations towards delivery of goods and performance of services shall render the supplier liable to any or all of the following sanctions besides any administrative action:

- a) imposition of liquidated damages,
- b) forfeiture of its performance security and
- c) Termination of the contract for default.

23.3. If at any time during the currency of the contract, the supplier encounters conditions hindering timely delivery of the goods and performance of services, the supplier shall promptly inform BRBNMPL in writing about the same and its likely duration and make a request to BRBNMPL for extension of the delivery schedule accordingly. On receiving the supplier's communication, BRBNMPL shall examine the situation as soon as possible and, at its discretion, may agree to extend the delivery schedule, with or without liquidated damages for completion of supplier's contractual obligations by issuing an amendment to the contract.

23.4. When the period of delivery is extended due to unexcused delay by the supplier, the amendment letter extending the delivery period shall, inter alia contain the following conditions:

- a) BRBNMPL shall recover from the supplier, under the provisions of the clause 24 of the General Conditions of Contract, liquidated damages on the goods and services, which the Supplier has failed to deliver within the delivery period stipulated in the contract
- b) That no increase in price on account of any ground, whatsoever, including any stipulation in the contract for increase in price on any other ground and, also including statutory increase in or fresh imposition of customs duty, excise duty, sales tax or on account of any other tax or duty which may be levied in respect of the goods and services specified in the contract, which takes place after the date of delivery stipulated in the contract shall be admissible on such of the said goods and services as are delivered and performed after the date of the delivery stipulated in the contract.
- c) But nevertheless, BRBNMPL shall be entitled to the benefit of any decrease in price on account of reduction in or remission of customs duty, excise duty, sales tax or any other duty or tax or levy or on account of any other grounds, which takes place after the expiry of the date of delivery stipulated in the contract.

23.5. The supplier shall not despatch the goods after expiry of the delivery period. The supplier is required to apply to BRBNMPL for extension of delivery period and obtain the same before despatch. In case the supplier despatches the goods without obtaining an extension, it would be doing so at its own risk and no claim for payment for such supply and / or any other expense related to such supply shall lie against BRBNMPL.

24. Liquidated damages

24.1. Subject to GCC clause 28, if the supplier fails to

Partition Works for Lab and Shop Floor Office for Ink Factory at BRBNMPL, Mysuru.

deliver any or all of the goods or fails to perform the services within the time frame(s) incorporated in the contract, BRBNMPL shall, without prejudice to other rights and remedies available to BRBNMPL under the contract, deduct from the contract price, as liquidated damages, a sum equivalent to the 0.5% percent (or any other percentage if prescribed in the SCC) of the delivered price of the delayed goods and/ or services for each week of delay or part thereof until actual delivery or performance, subject to a maximum deduction of the 10% (or any other percentage if prescribed in the SCC) of the delayed goods' or services' contract price(s). During the above mentioned delayed period of supply and / or performance, the conditions incorporated under GCC sub-clause 23.4 above shall also apply.

25. Custody and Return of BRBNMPL's Materials/ Equipment/ Documents loaned to Contractor

25.1. Whenever stores are required to be issued to the firm/contractor for fabrication or prototypes or sub-assemblies are issued for guidance in fabrication, these would be issued against appropriate Bank Guarantee as specified in SCC. In addition to the Bank Guarantee, appropriate insurance may be asked if specified in the SCC.

25.2. All drawings and samples issued to the contractor in connection with the contract must be returned by him. Final payment will be withheld if this is not done, besides any other sanction deemed fit by BRBNMPL.

26. Termination for default

26.1. BRBNMPL, without prejudice to any other contractual rights and remedies available to it (BRBNMPL), may, by written notice of default sent to the supplier, terminate the contract in whole or in part, if the supplier fails to deliver any or all of the goods or fails to perform any other contractual obligation(s) within the time period specified in the contract, or within any extension thereof granted by BRBNMPL pursuant to GCC sub-clauses 23.3 and 23.4.

26.2. In the event of BRBNMPL terminates the contract in whole or in part, pursuant to GCC sub-clause 26.1 above, BRBNMPL may procure goods and/ or services similar to those cancelled, with such terms and conditions and in such manner as it deems fit at the "Risk and Cost" of the supplier and the supplier shall be liable to BRBNMPL for the extra expenditure, if any, incurred by BRBNMPL for arranging such procurement.

26.3. Unless otherwise instructed by BRBNMPL, the supplier shall continue to perform the contract to the extent not terminated.

27. Termination for insolvency

27.1. If the supplier becomes bankrupt or otherwise insolvent, BRBNMPL reserves the right to terminate the contract at any time, by serving written notice to the supplier without any compensation, whatsoever, to the supplier, subject to further condition that such termination will not prejudice or affect the rights and remedies which have accrued and / or will accrue thereafter to BRBNMPL.

28. Force Majeure

28.1. In the event of any unforeseen event directly interfering with the supply of stores arising during the currency of the contract, such as war, hostilities, acts of the public enemy, civil commotion, sabotage, fires, floods, explosions, epidemics, quarantine restrictions, strikes, lockouts, or acts of God, the Contractor shall, within a week from the commencement thereof, notify the same in writing to the Purchaser with reasonable evidence thereof. Unless otherwise directed by BRBNMPL in writing, the supplier shall continue to perform its obligations under the contract as far as reasonably practical, and shall seek all reasonable alternative means for performance not prevented by the Force Majeure event. If the force majeure condition(s) mentioned above be in force for a period of 90 days or more at any time, either party shall have the option to terminate the contract on expiry of 90 days of commencement of such force majeure by giving 14 days' notice to the other party in writing. In case of such termination, no damages shall be claimed by either party against the other, save and except those which had occurred under any other clause of this contract prior to such termination.

28.2. Notwithstanding the provisions contained in GCC clauses 23, 24 and 26, the supplier shall not be liable for imposition of any such sanction so long the delay and/ or failure of the supplier in fulfilling its obligations under the contract is the result of an event of Force Majeure.

28.3. In case due to a Force Majeure event BRBNMPL is unable to fulfill its contractual commitment and responsibility, BRBNMPL will notify the supplier accordingly and subsequent actions taken on similar lines described in above sub-paragraphs.

29. Termination for convenience

29.1. BRBNMPL reserves the right to terminate the contract, in whole or In part for its (BRBNMPL's) convenience, by serving written notice on the supplier at any time during the currency of the contract. The notice shall specify that the termination is for the convenience of BRBNMPL. The notice shall also indicate inter-alia, the extent to which the supplier's performance under the contract is terminated, and the date with effect from which such termination will become effective.

29.2. The goods and services which are complete and ready in terms of the contract for delivery and performance within thirty days after the supplier's receipt of the notice of termination shall be accepted by BRBNMPL following the contract terms, conditions and prices. For the remaining goods and services, BRBNMPL may decide:

- a.to get any portion of the balance completed and delivered at the contract terms, conditions and prices; and / or
- b. to cancel the remaining portion of the goods and services and compensate the supplier by paying an agreed amount for the cost incurred by the supplier towards the remaining portion of the goods and services.

30. Governing language

30.1. The contract shall be written in Hindi or English language following the provision as contained in GIT

Partition Works for Lab and Shop Floor Office for Ink Factory at BRBNMPL, Mysuru.

clause 2. All correspondence and other documents pertaining to the contract, which the parties exchange, shall also be written accordingly in that language.

31. Notices

31.1. Notice, if any, relating to the contract given by one party to the other, shall be sent in writing or by cable or telex or facsimile and confirmed in writing. The procedure will also provide the sender of the notice, the proof of receipt of the notice by the receiver. The addresses of the parties for exchanging such notices will be the addresses as incorporated in the contract.

31.2. The effective date of a notice shall be either the date when delivered to the recipient or the effective date specifically mentioned in the notice, whichever is later.

32. Code of Ethics

BRBNMPL as well as Bidders, Suppliers, Contractors, and Consultants under BRBNMPL contracts shall observe the highest standard of ethics during the procurement or execution of such contracts. In pursuit of this policy, for the purposes of this provision, the terms set forth below are defined as follows:

- (a) "Corrupt practice" means the offering, giving, receiving, or soliciting, directly or indirectly, of anything of value to influence the action of a public official in the procurement process or in contract execution;
- (b) "Fraudulent practice" means a misrepresentation or omission of facts in order to influence a procurement process or the execution of a contract;
- (c) "Collusive practice" means a scheme or arrangement between two or more Bidders, with or without the knowledge of the Purchaser, designed to establish bid prices at artificial, non-competitive levels; and
- (d) "Coercive practice" means harming or threatening to harm, directly or indirectly, persons or their property to influence their participation in the procurement process or affect the execution of a contract.
- (e) A particular violation of ethics may span more than one of above mentioned unethical practices.

32.1. The following policies will be adopted in order to maintain the standards of ethics during procurement:

- (a) A proposal for award will be rejected if it is determined that the Bidder recommended for award has, directly or through an agent, engaged in corrupt, fraudulent, collusive or coercive practices in competing for the Contract in question.
- (b) A contract will be cancelled if it is determined at any time that BRBNMPL representatives/ officials have directly or indirectly, engaged in corrupt, fraudulent, collusive or coercive practices during the procurement or the execution of that contract
- (c) In case any individual staff is found responsible, suitable disciplinary proceedings should be initiated against such staff under the applicable government conduct rules. The existing provisions under the Indian law including the instructions of Central Vigilance

Commission should be followed in this regard.

(d) Firms or individuals shall be banned/blacklisted after following due process, including declaring them ineligible, either indefinitely or for a stated period of time, to be awarded a BRBNMPL contract, if it at any time determines that they have, directly or through an agent, engaged in corrupt, fraudulent, collusive or coercive practices in competing for, or in executing, a BRBNMPL contract.

33. Resolution of disputes

33.1. If dispute or difference of any kind shall arise between BRBNMPL and the supplier in connection with or relating to the contract, the parties shall make every effort to resolve the same amicably by mutual consultations. If the parties fail to resolve their dispute or difference by such mutual consultation within twenty one days of its occurrence, then, unless otherwise provided in the SCC, either BRBNMPL or the supplier may seek recourse to settlement of disputes through arbitration as per The Arbitration and conciliation Act 1996 as per following clause.

33.2. **Arbitration Clause:** - If both parties fail to reach such amicable settlement, then either party (the Purchaser or Seller) may within 21 days of such failure give a written notice to the other party requiring that all matters in dispute or difference be arbitrated upon. Such written notice shall specify the matters which are in difference or of difference of which such written notice has been given and no other matter shall be referred to the arbitration in accordance with the conciliation and arbitration rules of International Chamber of Commerce (ICC)/United National Commission on International Trade Law (UNCITRAL) by three arbitrators appointed in accordance with the procedure set out in clause below. The arbitration proceeding shall be held in Bangalore and shall be conducted in English language. All documentation to be reviewed by the arbitrators and/ or submitted by the parties shall be written or translated into English. Venue of arbitration shall be Bangalore. The arbitrator or arbitrators appointed under this article shall have the power to extend time to make the award with the consent of the parties. Pending reference to arbitration the parties shall make all endeavours to complete the contract/work in all respects and all disputes, if any, will finally be settled in the arbitration.

34. Applicable Law

34.1. The contract shall be interpreted in accordance with the laws of India.

34.2. Irrespective of the place of delivery, or the place of performance or the place of Payments under the contract, the contract shall be deemed to have been made at the place from which the notification of acceptance of the tender has been issued.

35. Secrecy

35.1. The Contractor shall take all reasonable steps necessary to ensure that all persons employed in any work in connection with the contract, have full knowledge of the Official Secrets Act and any regulations framed thereunder.

35.2. Any information obtained in the course of the execution of the contract by the Contractor; his servants or agents or any person so employed, as to any matter whatsoever, which would or might be directly or

Partition Works for Lab and Shop Floor Office for Ink Factory at BRBNMPL, Mysuru.

indirectly, of use to any enemy of India, must be treated secret and shall not at any time be communicated to any person.

35.3. Any breach of the aforesaid conditions shall entitle the Purchaser to cancel the contract and to purchase or authorise the purchase of the stores at the risk and cost of the Contractor, In the event of such cancellation, the stores or parts manufactured in the execution of the contract shall be taken by the Purchaser at such price as he considers fair and reasonable and the decision of the Purchaser shall be final and binding on the Contractor.

Section V: Special Conditions of Contract (SCC)

The following Special Conditions of Contract (SCC) will apply for this construction work. The corresponding clauses of General Conditions of Contract (GCC) relating to the SCC stipulations have also been incorporated below. These Special Conditions will modify / substitute / supplement the corresponding (GCC) clauses.

Whenever there is any conflict between the provision in the GCC and that in the SCC, the provision contained in the SCC shall prevail.

(Clauses of GCC listed below include a possibility for variation in their provisions through SCC. There could be other clauses in SCC as deemed fit).

Sl. No	GCC Clause No.	Topic	SCC Provision
1	8. 2	Packing and Marking	No Change
2	11. 2	Transportation of Domestic Goods	No Change
3	12. 2	Insurance	No Change
4	14. 1	Incidental Services	No Change
5	15	Distribution of Dispatch Documents for clearance / Receipt of Goods	Not applicable
6	16. 2, 16. 4	Warranty Clause	No Change
7	19. 3	Option Clause	Please refer, as per Sl.No 16 below
8	20. 1	Price Adjustment Clause	No change
9	21. 2	Taxes and Duties	No change
10	22, 22.1, 22.2, 22.3, 22.4, 22. 6	Terms and Mode of Payments	Please refer as per Sl.No 17, 18 and 19.
11	24.1	Quantum of LD	No change
12	25.1	Bank Guarantee and Insurance for Material loaned to Contractor	No change
13	33.1	Resolution of Disputes	No change
14	36.3.2, 36. 3. 9	Disposal/ Sale of Scrap by Tender	Not applicable
15	Site Visit	The successful contractor has to visit the site before commencement of work and procure/ fabricate the materials as per the site requirement. Payment shall be made as per actual certified work and no payment will be made against the extra quantity brought to site.	
16	Optional Quantity/Additional Work order	Quantities mentioned in the Schedule of Items are approximate and may vary as per actual work done/ site requirement; contractor shall not claim any extra rate on this account. BRBNMPL may extend the Work order/place additional work order at a later date at the quoted rates within 06 months from date of successful completion of this caption work.	

17	RA Bill	All Payment shall be released by way of submission of Running Account bills for the work done. Minimum value of RA Bill to be submitted is Rs.5.00 (five) Lakhs only. The value of work done, less recovery if any, will be payable/released as per progress of work as Running Account bill subject to satisfactory completion of work as per measurements submitted for certification to BRBNMPL Officer in MS excel in standard measurements sheets. Deductions will comprise the deductions as stipulated including statutory deduction.
18	Final Bill	The final bill shall be submitted by the Bidder within 1 (one) months from the date of completion of the works. The final bill submitted by the Bidder shall be processed for payment only after receipt of —No Claim Certificate and the clearance of site of all rubbish, debris, vats, tanks, materials, temporary structures and handing over the site in a tidy and clean condition to the BRBNMPL.
19	Extra Items in the works	Any extra items that are found to be necessary during the course of work, the same shall have to be executed by the contractor with written instruction from BRBNMPL. The rates for the same shall be derived from KPWD/CPWD Schedule of rates or Market rates (for items which are not available in the schedule of rates).
20	Liquidated Damages	If the contractor fails to complete the work within the time frame as incorporated in the contract, BRBNMPL shall, under the contract, may deduct from the contract price, as liquidated damages, a sum equivalent to the 0.5% of the delayed contract value for each week of delay or part thereof until actual completion, subject to a maximum deduction of 10% of the delayed contract value.
21	Defects Liability Period:	Defects Liability period shall be 12 (twelve) months from the date of completion of works. Any defect noticed during the DLP shall be rectified by the contractor at his own cost. In case of default by the contractor, BRBNMPL may get the defects rectified by engaging other person and make payment for the same and all expenses thus incurred shall be at the risks and costs of the contractor.
22	Contract Agreement:	<p>A formal agreement has to be executed between the contractor and BRBNMPL on Rs. 100/-Non-judicial stamp paper purchased by the contractor within two weeks of submission of Security Deposit/Performance Bond as per the format given in SECTION-XVI. In case Contractor fails to complete the formalities for execution of agreement, Work Order shall be cancelled. In such case, EMD / SD of the contractor shall be forfeited and BRBNMPL may initiate appropriate action as deemed fit.</p> <p>All terms & conditions of this NIT shall be treated as part & parcel of the contract.</p>

23	Indemnity	The Contractor shall indemnify the Purchaser from and against all actions, suits claims and demands brought or made against the Purchaser in respect of any matter or thing done or omitted to be done by the Contractor or any of his Sub- Contractor(s) or nominated Sub-Contractor(s) or their employees or workmen in the execution of or in connection with the Works of this Contract and against any loss or damage to the Purchaser in consequence of any action or suit being brought against the Contractor or any of his Sub-Contractor(s) or nominated Sub-Contractor(s) or their employees or workmen for anything done or omitted to be done in the execution of the Works under this Contract.
24	Correction of Work Before Virtual Completion of Works	The Purchaser, its representatives shall jointly conduct an extensive inspection just prior to the Virtual Completion of the Works and shall prepare a list of materials, equipment, and workmanship which are defective or damaged or of substandard quality or improperly executed or generally unacceptable due to not being in conformity with the requirements stipulated in the Contract Documents. The Contractor shall promptly remove, replace, re-execute, rectify and make good, to conform to the requirements stipulated in the Contract Documents and to the satisfaction of all concerned, all such materials, equipment, and / or workmanship included or itemised in the said list and the Contractor shall bear and pay for all expenses in connection therewith and consequent thereon and incidental thereto, including the cost for all remedial work on the work of other Contractors destroyed or damaged by such removal, replacement, re-execution, rectification and making good. If the Contractor fails to remove, replace, re- execute, rectify and make good the rejected materials equipment, and/ or workmanship within a reasonable time, fixed by written notice, Purchaser may employ and pay other persons or agencies to carry out such removal, replacement, re-execution, rectification and making good and all expenses incurred in connection therewith, including all damages, losses and expenses consequent thereon and incidental thereto shall be recovered from the Contractor and shall be deducted by Purchaser from any money that may be payable or that may become payable to the Contractor.
25	Statutory obligations and effective regulations	Workmen's Compensation Insurance Policy to all of his workmen engaged for the said job to be purchased and copy of the same to be submitted to BRBNMPL.

26	Termination	<p>If the Contractor shall be adjudged bankrupt or if he should make a general assignment for the benefit of his creditors, or if a receiver shall be appointed on account of his insolvency, or if he should persistently or repeatedly refuse to carry out the work diligently, or if he should fail to provide enough properly skilled workmen or proper materials or equipment or plant and machinery or tools or anything else necessary for the progress of the works in accordance with the approved Construction Program, or if he should fail to make prompt payments to Sub-Contractors or to suppliers for materials or equipment or to his workers, or if he should persistently disregard laws or ordinances or instructions of the Purchaser, or if he should be guilty of a Violation of breach of any provision of the Contract, or if he has abandoned the Contract, or if he has failed to commence the works, or if he has suspended the Works, then the Purchaser/Purchaser on the basis that sufficient cause exists to justify such action, may without prejudice to any other right or remedy and after giving the Contractor seven day's notice in writing, terminate the employment of the Contractor and take possession of the premises and of all materials, equipment, tools, and plant and machinery thereon and use these as Purchaser's property for the completion of the Works. In such case the Contractor shall not be entitled to receive any further payment until the work is completed. If the amount due to the Contractor for the work carried out by him as per the Contract terms exceeds the expenses, including for additional management and administrative services, for completing the Works and in respect of the damages and / or losses suffered by the PURCHASER due to the Contractor's default, then such excess shall be paid to the Contractor within three months of the Final Completion of the Works. If such expenses for completing of the Works and in respect of the Damages and / or losses suffered exceed such amount due then the contractor shall pay the difference to the PURCHASER within one month of receiving the notification to that effect from the Purchaser. The expenses incurred by Purchaser for completing the Works and in respect of the damages and / or losses suffered by him due to the Contractor's default, shall be certified by the Purchaser and his decision on this matter shall be final and binding on the Contractor.</p>
27	Resolution of Disputes / Arbitration	<p>If any dispute arises after the issue of LOI /Work Order and during the execution of the project which is not resolved within 30 days of their arising, they shall be referred to a sole arbitrator to be appointed by the Managing Director of BRBNMPL. The governing law in this regard will be The Arbitration and Conciliation Act, 1996 of India. The court of Mysuru (Karnataka State) only shall have jurisdiction to deal with and decide any legal matter of dispute whatsoever arising out of any LOI/ Work order placed by BRBNMPL.</p>

28	Architect for the work	<p>An Architect has been appointed for design and execution of the work. During execution, Architect shall closely monitor the work and contractor is liable to follow the instructions/ directions (approved by BRBNMPL) issued to them. Architect's scope of work includes but not limited to the followings:</p> <p>a) Day to day site supervision to ensure that the Contractor carry out the works according to the drawings and specifications supplied to them.</p> <p>b) For day-to-day close supervision/ monitor the progress of the work to complete the work within the allotted time period, the Architect will employ a site Engineer / Resident Engineer, who will generally carryout the supervision under the Architects guidance to see the quality of workmanship and materials used. Also monitoring and ensuring the progress of work as per time schedule.</p> <p>c) To check, measure, scrutinize and certify the Contractor's Running Account Bills and Final Bill within the prescribed time schedule with the Contractor in conformity with the Contract Agreement between BRBNMPL and the Contractor.</p> <p>d) To recommend for Extension of time as per Work Order clause provision, if necessary.</p> <p>e) To recommend for Work Completion Certificate to be issued to the Contractor.</p>
----	------------------------	---

Section VI: List of Requirements as per Scope of work

- a. The Scope of work under this contract will broadly include the “**Partition Works for Lab and Shop Floor Office for Ink Factory at BRBNMPL, Mysuru**” as called for.
- b. To execute the works mentioned in the BOQ as per the Technical Specification (Section-VII), CPWD/ KPWD specifications (whichever applicable) and to the satisfaction of the CONSULTANT and officials from BRBNMPL.

Section VII: Technical Specifications

A. EXECUTION OF WORKS:

Work shall be strictly carried out as per the B.O.Q. and relevant CPWD/ KPWD specifications. The general scope of the works shall be as illustrated and defined in the Drawings, Specifications, Schedule of Quantities, and Contract Documents.

- 1) The work consists of Construction of proposed Internal Partitions, Furnishing and False ceiling etc., in accordance with the "drawings" and "Schedule of Quantities". The Interior decoration, furniture works etc. are within the scope of this tender. It includes furnishing all materials, labour, tools and equipment and management necessary for and incidental to the construction and completion of the work. All work during its progress and upon completion, shall conform to the lines, elevations and grades as shown on the drawings furnished by the BRBNMPL/Architects. Should any detail essential for efficient completion of the work be omitted from the drawings and specifications it shall be the responsibility of the contractor to inform the BRBNMPL/Architects and to furnish and install such detail with BRBNMPL/Architect's concurrence, so that upon completion of the proposed work the same will be acceptable and ready for use.
- 2) BRBNMPL/Architects may in their absolute discretion issue further drawings and/or written instructions, details, directions and explanations, which are, hereafter collectively referred to as "The BRBNMPL/Architect's instructions" in regard to :-
- 3) The variation or modification of the design, quality or quantity of works or the addition or omission or substitution of any work.
- 4) Any discrepancy in the drawings or between the schedule of quantities and/or drawings and/or specifications.
- 5) The removal from the site of any defective material brought thereon by the contractor and the substitution of any other material thereof.
- 6) The demolition removal and/or re-execution of any work executed by the contractor/s.
- 7) The dismissal from the work of any persons employed thereupon.
- 8) The opening up for inspection of any work covered up.
- 9) The rectification and making good of any defects under clauses hereinafter mentioned and those arising during the maintenance period (retention period).
- 10) Regarding all factory made products for which ISI marked products are available, only products bearing ISI marking shall be used in the work.

B. MATERIALS:

1. Materials shall be of the best-approved quality obtainable and they shall comply with the respective Indian Standard Specification.
2. Samples of all materials shall be got approved before placing order and the approved sample shall be deposited with the BRBNMPL .
3. In case of non-availability of materials in metric sizes, the nearest size in FPS units shall be provided with the prior approval of the BRBNMPL /Architects for which neither extra will be paid nor shall any rebate be recovered.
4. Materials shall be tested in any approved Testing Laboratory as per the requirement and the Test Certificate in original shall be submitted to the BRBNMPL and the entire charges of testing including charges for repeated tests if ordered shall be borne by the Contractor.

5. It shall be obligatory for the Contractor to furnish Certificate, if demanded by the BRBNMPL /Architects, from manufacturer of the material.
6. All materials supplied by the BRBNMPL /any other specialized firms shall be properly stored and the Contractor shall be responsible for its safe custody until they are required on the works and till the completion of work.
7. Unless otherwise shown on the drawings or mentioned in the Schedule of Quantities or Special Specifications the quality of materials, workmanship, dimensions, etc., shall be as specified here in under.
8. All Equipment and facilities for carrying out field tests on materials shall be provided without any extra cost.

C. SPECIFICATION:

GLAZING:- Glass used for glazing shall be as specified in the Schedule of Quantities.

MORTICE LOCK :-These shall be brass oxidised conforming to IS-2000 with handles conforming to I.S. 0992.

DOOR CLOSER :-These shall be of Efficient DL 2000 brown anodised conforming to I.S. applicable or F.32 Everite as applicable and specified in the schedule of quantities.

ALL OTHER HARDWARE FITTINGS: These shall be of approved make conforming to the respective I.S. applicable.

WOOD WORK: Timber used shall confirm to specifications desired under materials, shall be in accordance with the BHARATIYA RESEVE BANK /Architects drawing in every detail and all joiner's work shall be accurately set out, framed and finished in a proper workmanlike manner. Frames of partitions and openings, etc., shall be of accurately planned smooth and rebates, rounding and mouldings shall be made as shown on the drawings. Patching or Plugging of any kind shall not be allowed. Joints shall be simple, neat and strong. Framed joints shall be coated with suitable adhesive like glue or synthetic resin before the frames put together. All mortice and tenon joints shall fit in fully and accurately without wedging or filling. The joints shall be pinned with hardwood or bamboo pins of 10mm to 12mm dia., or rust resisting star shaped metal pins of 8mm dia., after the frames are put together and pressed in position by means of a press. The frames shall be protected during the progress of work by providing suitable boxing. All portions of timber abutting against or embedded in masonry or concrete shall be treated against termites by giving a coat of any approved wood preservative. All White Cedar woodwork should be painted with a coat of approved wood primer after applying anti termite treatment to be given for both sides of plywood etc. Frames and Shutters shall not be painted or erected before being approved by the BHARATIYA RESEVE BANK /Architects.

D. LIST OF MATERIALS OF APPROVED BRAND AND/OR MANUFACTURE

1. Marine Ply Wood of specified : National, Kitply Industries / Western Indian
thickness confirming to BWR IS 303 Plywood /Century/Anchor or Equivalent.
2. Veneered Plywood :KITPLY / JACSONS / Century/United/Anchor or
equivalent
3. Water Proof/Marine Ply Wood of :Kitply/ Uniply./Century/Archid/Greenland/ Anchor
specified thickness confirming to or Equivalent
BWP IS 303 (BWP Marine Plywood)

4. Melamine Finish : Asian Paint Acolyte / Esdee paints or Equivalent
5. Foam Rubber : MM Foam or Equivalent
6. Glazing- Clear Float Glass : Modigurad, St. Gobain or Equivalent
7. HARDWARE FITTINGS
 - HINGES -M.S. (14 g) Powder Coated : Jyothi / GARG-(ISI) or Equivalent
 - MORTICE LOCK : Nataraj / Konark or Equivalent
 - BRASS MORTICE LOCK of 6 Lever- 75mm Width : Godrej / Konark or Equivalent
 - MULTIPURPOSE LOCKS : Godrej / Konark or Equivalent
 - DRAWER SLIDES : Efficient or Equivalent
 - KNOB HANDLE Brass Powder Coated : Dyna / Kelvin or Equivalent
(Brown Colour of size 6" x 1 1/2")
 - TOWER BOLTS : Jyothi or Equivalent
 - Powder Coated Aluminium
 - DOOR CLOSERS : EFFICIENT DC 2000 model / Dyna or Equivalent
(Brown anodised)
 - FLOOR SPRINGS : EVERITE F-32 / MASTER or Equivalent
8. VERTICAL, VENITIAN BLINDS : VISTA LEVOLOR or Equivalent
9. ALUMINIUM SECTIONS : Jindal /INDAL or Equivalent
10. PRE-PARTICLE BOARD : Eco-Board, Buttan Board, Navopan or Equivalent
11. LAMINATE : Merrino, Formaica, National, Royal touch or Equivalent.
12. ALUMINIUM : Indal, jindal or Equivalent
13. PVC : Wonder, Tusker or Equivalent
14. CERAMIC TILES : Johnson, Spartek, Somani or Equivalent
15. VITRIFIED TILES : Johnson, Spartek, Somani or Equivalent
16. GRANITE SLAB 20MM : Approved by Architect and Bank
17. ADHESIVE : Roof, Perma, Bell or Equivalent
18. AUTOMATIC SLIDING DOOR : Doortech, Dani or Equivalent.
19. MODULAR WORK STATION/ PARTITION : GODREJ/ FEATHERLITE/ WIPRO or Equivalent

Notes:

1. All other materials not specified shall be got approved by the BRBNMPL prior to supply/installation. The brand name of the item proposed to be supplied/installed shall be mentioned by the tenderor.

2. **Contractor must take pre-measurement at site and structure should be made accordingly. Gaps if any between Masonary and Frames should be filled with approved sealant as per the direction of the Engineer-in-Charge/Architect.**
3. **Mode of Measurements:** Mode of measurements for all items of work shall be as per IS 1200 – Method of Measurement for Building and Civil Engineering Work.

Section VIII: Quality Control Requirements/Declaration by the tenderer

Tender Enquiry No. – 002/MYS/IFP/2018-19

Tender Document for Partition Works for Lab and Shop Floor Office for Ink Factory at BRBNMPL, Mysuru.

[Supplier/Bidders shall fill the following format and submit along with bid] -

1. It is confirmed that I/We shall carry out the works as per Technical specification and tender conditions. Necessary warranty and test certificates for desired materials shall be submitted along with bills.
2. I /we, also confirm that No material without conforming to the Specifications in the Contract will be used for the Works without prior written approval and instruction of the BRBNMPL Officers in charge.
3. Price BID been submitted as per given format (*Section XI: Price Schedule –Part-III Bid*) in separate sealed envelope.
4. DD for EMD amount, Cost of tender document, complete set of signed tender document & necessary proof documents for eligibility in tender participation are attached with Part-I Tender Form.
5. Payment terms are accepted as per tender conditions.
6. I have the proof of following mandatory documents and enclosed along with tender documents.
 - a) GSTIN No.
 - b) PAN No.
 - c) Requisite work experience (work order copies and work completion certificates as per eligibility criteria)
 - d) Work credential with financial turnover required to participate in this tender as per eligibility criterion (certified by CA)
7. We have gone through the other tender conditions mentioned in Section-II: (General Instructions for Tenderer (GIT) & Section-IV General Conditions of Contract (GCC)) of this tender downloaded from BRBNMPL website (<https://www.brbnmpl.co.in>) & we abide to follow above sections as a part of this tender.
8. It is also confirmed that our firm is not black listed /debarred from tendering process from BRBNMPL or any PSU/Govt. departments.

Date: / / 2018

Place:

For and on behalf of

[Signature with Name & date]

Duly authorized to sign tender for and on behalf of

Company Seal

Section IX: Qualification/ Eligibility Criteria

For Part-I: Technical Bid Criteria

- 1. Work Experience:** The agency/contractor should have experience in similar nature of works. Also the bidder should be currently in business and in sound financial condition. **Similar nature of works means experience in Interior works/ Glazing/ Aluminium Partition/Doors & Windows works. Sub-Contracted works will not be considered.**

Bidder should have work experience as below:

Three similarly completed works each costing not less than the amount of value of 40% of estimated value (**i.e., Rs. 4.40 lakhs**) in the last 7 years up to 31/03/2018.

OR

Two similarly completed works each costing not less than the amount of value of 50% of estimated value (**i.e., Rs. 5.50 lakhs**) in the last 7 years up to 31/03/2018.

OR

One similarly completed work each costing not less than the amount of value of 80% of estimated value (**i.e., Rs. 8.80 lakhs**) in the last 7 years up to 31/03/2018.

Work Completion certificate indicating Name of works, Work order no., date, Value of works order placed, actual value of work completed and the time period for the completion of the work (scheduled and actual) duly attested copies for each of the works should be submitted along-with the Tender Part – I. If required so the Bidder has to produce the original documents for verification by BRBNMPL, failing which the bidder will be disqualified. The originals of all the above-mentioned documents will be returned back after verification. The completion certificates of works issued by officers of rank below that of Executive Engineer or equivalent in case of CPWD/ PWD or any Government Department and Asst. General Manager or equivalent level of any commercial Bank would not be entertained. Total value of work done, date of completion of work and the nature of the work should be clearly mentioned in the completion certificate without which the application/tender will not be accepted.

2. Financial Standing:

- Audited Financial Reports(Trading and Profit & Loss Account, Balance Sheet and Schedule of Asset & Liabilities) & financial turnover **certified by CA** for previous THREE years i. e. for the Financial Year 2014-15, 2015-16 and 2016-17 ending on Mar 2015, Mar 2016 and Mar 2017.
 - Proof of Average annual financial turnover of firm during the last 3 years ending 31.03.2017 should be 30% (i.e., Rs. 3.30 lakhs) of estimated value or more.
 - CA certified turnover as per the format enclosed at Section XX – Proforma for Financial Certificate.
 - The bidder should not have suffered financial loss for more than one year during the last 3 years ending 31/03/2017.
 - The Net Worth of the firm should not have eroded by more than 30% in the last 3 years ending 31/03/2017.
- The bidder should never have been blacklisted from BRBNMPL.

4. Documentary Evidence:

- a. Proof of Registration with GST, PAN, ESIC and EPF Registration etc.
- b. An affidavit on stamp paper of Rs. 100/- (Non – Judicial) stating ***“In case any ambiguity is noticed in the Documents (list out documents) submitted at any stage, we will be entirely responsible and liable for any action as deemed fit under the Law”***.
- c. Power of Attorney / Authorization with the seal of the company in the name of the person signing the Tender Documents. Proprietorship firm need not submit authorization, if proprietor himself signed on all documents.
- d. Status of Firm (Partner/proprietor / limited etc.) with proof. In case of Proprietorship firms, Affidavit in this regard to be submitted.
- e. Undertaking regarding blacklisting by BRBNMPL or any Govt./semi Govt body and details of Civil and criminal cases and other legal dispute proceedings including arbitration proceedings, if any, pending against the tenderer or where the tenderer is involved and also closed cases during the last five years.
- f. Duly filled in & authenticated NEFT Form for credit clearing towards return of EMD and Payment as per Annexure-A. Firms working in BRBNMPL, Mysore or NEFT submitted earlier, need not to submit again.

Full Tender Document along with enclosures shall be neatly numbered (Page No.) and duly signed with seal by the Authorized Person of the firm.

Section X: Tender Form

Proforma of Techno-Commercial Bid – Tender Document for Partition Works for Lab and Shop Floor Office for Ink Factory at BRBNMPL, Mysuru.

Company Name:

To,
The General Manager,
BRBNMPL, Note Mudran Nagar
Mysuru - 570 003.

Dear Sir,

SUB: Part-I: Proforma of Techno-Commercial Bid for Partition Works for Lab and Shop Floor Office for Ink Factory at BRBNMPL, Mysuru.

Ref: Your Tender Enquiry No: **TENDER NO: 002 / MYS/ IFP/ 2018 - 19**

With reference to Tender enquiry cited above, we are pleased to enclose the following as our technical bid for your kind consideration.

1. Our company's profile
 - a. Name of the firm : _____
 - b. Status of the Firm (Proprietorship/Partnership/Company etc.): _____
 - c. GST No.: _____ (Enclose Copy).
 - d. Income Tax P.A.N. No. _____ (Enclose Copy).
2. We confirm that we have fulfilled eligibility criteria required by BRBNMPL and supported documents are enclosed herewith.
 - a. Proof of Eligibility criteria & Experience.
 - b. List of customers where similar kind of work has been done. Contact person name, designation & telephone no. work completion certificates etc.
 - c. Audited balance sheet for previous Three years i. e. for the financial year ending March 2015, March 2016 & March 2017.
3. We have enclosed a) in a separate envelope DD No.....datedof amount as mentioned in the tender form Payable at Mysuru towards the payment of EMD amount.
4. Cost of Tender form Rs. 500/- (if down loaded from web site) is also enclosed as per details DD No.dtd
5. We confirm that the Price bid is quoted exactly as per your format and is inclusive of material, labour and all statutory levies, duties, service tax & all other charges as per Scope of work. Price break up is given as per the format of BOQ (Bill of Quantities).
6. We confirm that we will abide by all the tender terms & conditions and we do not have any counter conditions. In case any counter condition is put the tender is liable to be rejected. As required, we enclose herewith the complete set of copy of tender documents (including terms & conditions) duly signed by us as a token of our acceptance along with EMD and tender form cost.
7. We also confirm that the undersigned is duly authorized and have the competence to sign the contract for and on behalf of the firm.
8. We further confirm that, if our tender is accepted, we shall provide you with a performance security of required amount in an acceptable form in terms of GCC clause 6, read with modification, if any, in Section V — "Special Conditions of Contract", for due performance of the contract.
9. If our tender is accepted, we undertake to supply the goods and perform the services as mentioned above, in accordance with the delivery schedule specified in the List of Requirements and other tender conditions mentioned in Section-II:(General Instructions for Tenderer (GIT) &

Section-IV__General Conditions of Contract (GCC). (Please Refer website: <https://www.brbnmpl.co.in>)

10. We agree to keep our tender valid for acceptance for a period up to **120 days** extendable up to another 30 days as required in the GIT clause 19, read with modification, if any in Section-III — "Special Instructions to Tenderers" or for subsequently extended period, if any, agreed to by us. We also accordingly confirm to abide by this tender up to the aforesaid period and this tender may be accepted any time before the expiry of the aforesaid period. We further confirm that, until a formal contract is executed, this tender read with your written acceptance thereof within the aforesaid period shall constitute a binding contract between us.
We further understand that you are not bound to accept the lowest or any tender you may receive against your above-referred tender enquiry.

We further understand that you are not bound to accept the lowest or any tender you may receive against your above-referred tender enquiry.

Dated this _____ day of _____ For & on behalf of

(Signature with date)

(Name and designation)

Duly authorized to sign tender for and on behalf of

Thanking you.

Yours faithfully,

Seal

Signature with date Name:

Note: Techno-commercial bid without Copies of documents mentioned above, EMD amount, Tender Form cost & Copy of complete set of tender documents duly signed with seal affixed, is liable to be rejected.

Section XI: Price Schedule –Part-II Bid

Proforma of Price Bid for Partition Works for Lab and Shop Floor Office for Ink Factory at BRBNMPL, Mysuru.

From:

.....
.....
.....

To:

The General Manager, BRBNMPL,
MYSURU – 570 003.

Dear Sir,

SUB: Tender Notice for Partition Works for Lab and Shop Floor Office for Ink Factory at BRBNMPL, Mysuru.

REF: Your Tender No: 002/MYS/IFP /2018-19

We received your tender enquiry cited above and we are pleased to submit the following as our price bid for your kind consideration.

ITEMWISE PRICE BID (B.O.Q.):

Sl.No	Description of Item/Work	Unit	Qty	Rate	Amount
1	Fully Glazed Partitions Slim line partition of approved make:- supply and installation of full height straight glass partition 12mm thick toughened glass and proprietary electroplated as approved colour with aluminium sections of the SLIM LINE TWIN STYLE TWIN PRO SECTION NO. 6633 (35mm x 25mm) and 6634 (35mm x 20mm) male and female sections providing inside with rubber gaskets in top & bottom upto false ceiling level. The glass joints shall be filled with silicon sealant on both side .Rate shall include for providing transport charges, handling, loading and unloading, Installation, protecting the module and glass till handing over, testing, commissioning all necessary hardware's, scaffolding, wastage, Structural supports if any, etc. complete and all as per manufacturers specifications as directed. Etching stickers are to be provided as per design. The partition is to be firmly fixed to the floor and ceiling. The partition up to false ceiling only be measured.	SQM	33.00		
1a	Fully Glazed Door Providing and fixing fully glazed door of 12 mm thick toughened glass with pencil polish edges alround with etching patterns and bevelled at edges. The door shall be fixed with DORMA patch fitting assembly inclusive of top and bottom patches, floor springs, bottom locks, SS brushed handle of 60 cm long and 2.5 cm dia. Lock of approved make etc. to be fixed to the door, the edge of the glass to be polished	SQM	14.00		

2	<p>Double Skin Glazed partition</p> <p>Partitions are of double skin type. The inner side frame work are made of country wood (Thambakam / Chadachi) of section 5cmx5cm horizontally and vertically at an average of 60cm c/c shown in the drawing, which is covered with 6mm thick marine grade plywood (IS 303) on both sides and finished with 1 mm thick laminate for a height of 75 cm and above 210cm to false ceiling.</p> <p>Above 75cm to 210cm, 12 mm thick glass with etching pattern is to be provided. Necessary grooves and polished teak wood beadings are to be provided as shown in the drawing.</p> <p>Skirting for a height of 10cm with 12mm thick planks of teak wood finished with melamine matt polish to be provided. Teak wood / Beach wood beadings polished with melamine matt finish to be provided as shown in the drawing. Partition should be firmly fixed to the floor and ceiling. The partition upto false ceiling only be measured.</p>	SQM	63.00		
3	<p>Counter partitions</p> <p>The partitions are made of 12mm thick glass to be fixed firmly to the beech/teak wood frame of size 5x5cm polished with melamine matt finish as shown in the drawing for a height of 45cm above the solid partition.</p> <p>The bottom portion of the partition is of double skin type for a height of 75cms. In the frame work verticals and horizontals are made of country wood 5cmx 5cm to a max. distance of 60cm and two verticals at edges with 5x5cm teak wood.</p> <p>Frame work is covered with 6mm thick marine grade plywood (IS 303) on both sides and finished with 1.0mm thick laminate of approved make.</p> <p>The partition is firmly fixed to the floor. Teak / Beech wood polished beadings/ grooves in laminate etc to be provided as shown in the drawing. Skirting for a height of 10cm with 12mm thick planks of teak wood finished with melamine matt polish to be provided. The edges of the glass to be polished.</p>	SQM	4.00		
4	<p>Double Skin Solid Partition</p> <p>The partitions are of double skin type. The partition should be firmly fixed on floor/ counter/ wall made out of aluminium section of 63.5x38.1x1.2 mm thick of INDAL/JINDAL as internal frame structure placed horizontally & vertically in 60x60 cm interval as shown in the drawing which is covered with 9 mm thick marine grade plywood (IS 303) on both sides and</p>	SQM	29.00		

	<p>finished with 1 mm thick laminate on both sides.</p> <p>Skirting for a height of 10cm with 12mm thick teak wood planks finished with melamine matt finish is to be provided. The partition is to be firmly fixed to the floor and ceiling. Grooves in laminate to be provided as shown in the drawing. The partition up to false ceiling only be measured.</p>				
5	<p>False Ceiling (Plain Gypsum Board)</p> <p>Providing and fixing suspended false ceiling, which includes providing and fixing G.I perimeter channels of size 27mm, 0.5mm thick having one flange of 20mm and another flange of 30mm along with perimeter of ceiling, screw fixed to brick wall / partition with the help of nylon rawl plugs and screws. Then suspending G.I intermediate channels of size 45mm, 0.9mm thick with two flanges of 15mm each from the soffit at 1200mm centres in one direction and 600mm in other with ceiling angle of width 25x25x0.5mm thick fixed to soffit with G.I cleat & steel expansion fasteners.</p> <p>Ceiling section of 0.5mm thickness having knurled wedge of 51.5mm and flanges of 26mm each with lips of 10.5mm are then fixed to intermediate channel with the help of connecting clips and in direction perpendicular to the intermediate channel at 457mm centres. 12.5mm tapered edge Moisture resistant gipboard is then screw fixed to ceiling sections with 25mm dry wall screw at 230mm centres.</p> <p>Screw fixing is done mechanically either with screw driver or drilling machine with suitable attachment. Finally the tapered and square edges of the boards are jointed and finished to a flush with requisite jointing compound, tapes and finished with 2 coat putty and 2 coats of plastic emulsion paint with roller brush of approved colour to match the interior over the approved primer</p> <p>Necessary stepping and cuttings for electrical fittings, security devices, fire fighting equipments etc. as per the directions at site and arrangements for fixing the electrical and other fittings are to be provided. (Refer ceiling plan).</p>	SQM	120.00		
5b	<p>False Ceiling Grid system</p> <p>Provide and fix false ceiling with 60 x60 cms size Armstrong/ Saintgobain/ other approved makes 15mm thick accuostic mineral fibre boards with reveal edges, framework with Powder coated GI tee 25mm wide sections, all fittings and fixtures etc. complete including providing cut-outs for light fittings, AC diffusers, smoke detectors etc. complete as per</p>	SQM	145.00		

	specifications.				
6	Plaster of Paris Cornices Supplying and fixing plaster of Paris cornices and filling up the joints including all materials and labour for fixing including painting 2 coats with plastic emulsion paint over a priming coat.	RM	300.00		
	Total				
	GST @				
	Grand total inclusive of all				
In words					

1. We confirm that the quoted price is inclusive of all statutory levies, GST & other taxes, duties, packing, forwarding, freight, handling, loading, unloading & insurance charges for delivery at your Site/Press and is firm.
2. We confirm that there would not be any price escalation during the supply & fixing period
3. We confirm that we will abide by all the tender terms & conditions of tender, above scope of work and we do not have any counter conditions.
4. We confirm that tendered item will be supplied as per specification and tender conditions.

Thanking you,
Yours faithfully,

Seal of the Firm:

(.....)
Name & Signature with date

Section XII: Questionnaire /Checklist

The Tenderer should furnish specific answers to all the questions/ issues mentioned below. In case a question / issue do not apply to a tenderer, the same should be answered with the remark —not applicable". Wherever necessary and applicable, the tenderer shall enclose certified copy as documentary proof/ evidence to substantiate the corresponding statement.

In case a tenderer furnishes a wrong or evasive answer against any of the under mentioned question / issues, its tender will be liable to be ignored.

S1 No	Item Description	Yes/ No	Deviation /Remarks
01.	Brief description of goods and services offered as per tender and scope of work?		
02	Offer is valid for acceptance up to 120 days (additional 30 days if required) after opening of tender		
03	A copy of Permanent Income Tax A/ C No (PAN) card attached (Please attach certified copy of your latest/ current Income Tax clearance certificate issued by the above authority)		
	A copy of GST Registration Certificate attached ?		
04	Are you currently registered with the Directorate General of Supplies & Disposals (DGS&D), New Delhi, and/ or the National Small Industries Corporation (NSIC), New Delhi, and/ or the present BRBNMPL and/ or the Directorate of Industries of the concerned State Government for the goods quoted? If so, indicate the date up to which you are registered and whether there is any monetary limit imposed on your registration.		
05	Are you currently registered under the Indian Companies Act, 1956 or any other similar Act? Please attach certified copy(s) of your registration status etc. in case your answer(s) to above queries is in affirmative.		
06	Please indicate name & full address of your Banker(s)		
07	Please state whether business dealings with you currently stand suspended/ banned by BRBNMP/any Ministry / Dept. of Government of India or by any State Govt.		
08	Did you Enclosed following Documents/Attachments; (a) DD for EMD /Tender fee are attached with tender documents and proof of documents for eligibility in Part-I bid envelop? (b) Did you put price bid document in separate second envelop and sealed properly? (c) Did you put above two envelop in to an third envelop written tender No, name of work, Addresses etc.? (d) Did you attached copies of Work completion certifications and Audited balance sheet for last 03 years certified by CA as per eligibility criterion mentioned section Section-IX & Section: XX		

.....

(Signature with date)

(Full name, designation & address of the person duly authorized sign on behalf of the tenderer)

For and on behalf of

.....

(Name, address and stamp of the tendering firm)

SECTION XV: Bank Guarantee Form for Performance Security.

_____ [Insert Bank's Name, and Address of Issuing Branch or Office]

Beneficiary _____ [Insert Name and Address of BRBNMPL]

Date: -----

Performance Guarantee No. _____

WHEREAS (name and address of the Contractor) (hereinafter called "the Contractor") has undertaken, in pursuance of contract no dated to construction (UPVC Works) (description of goods and services) (herein after called "the contract").

AND WHEREAS it has been stipulated by you in the said contract that the Contractor shall furnish you with a bank guarantee by a scheduled commercial bank recognized by you for the sum specified therein as security for compliance with its obligations in accordance with the contract:

AND WHEREAS we have agreed to give the Contractor such a bank guarantee;

NOW THEREFORE we hereby affirm that we are guarantors and responsible to you, on behalf of the Contractor, up to a total of _____ (amount of the guarantee in words and figures), and we undertake to pay you, upon your first written demand declaring the Contractor to be in default under the contract and without cavil or argument, any sum or sums within the limits of (amount of guarantee) as aforesaid, without your needing to prove or to show grounds or reasons for your demand or the sum specified therein.

We hereby waive the necessity of your demanding me said debt from the Contractor before presenting us with the demand. We further agree that no change or addition to or other modification of the terms of the contract to be performed thereunder or of any of the contract documents which may be made between you and the Contractor shall in any way release us from any liability under this guarantee and we hereby waive notice of any such change, addition or modification.

We undertake to pay BRBNMPL up to the above amount upon receipt of its first written demand, without BRBNMPL having to substantiate its demand.

This guarantee will remain in force for a period of sixty days after the after the completion of all contractual obligations and any demand in respect thereof should reach the Bank not later than the above date.

(Signature of the authorized officer of the Bank) Name
and designation of the officer
Seal, name & address of the Bank and address of the Branch

Name and designation of the officer
Seal, name & address of the Bank and address of the Branch.

Section XVI: Contract Form

(Address of BRBNMPL's office issuing the contract) Contract

No dated.....

This is in continuation to this office' Notification of Award No. dated

1. Name & address of the Contractor:
2. BRBNMPL's Tender document No. dated and subsequent Amendment No. dated (if any), issued by BRBNMPL
3. Contractor's Tender No. dated and subsequent communication(s) No..... dated (If any), exchanged between the contractor and BRBNMPL in connection with this tender
4. In addition to this Contract Form, the following documents etc, which are included in the documents mentioned under paragraphs 2 and 3 above, shall also be deemed to form and be read and construed as part of this contract:
 - a. General Conditions of Contract;
 - b. Special Conditions of Contract;
 - c. List of Requirements;
 - d. Technical Specifications;
 - e. Quality Control Requirements;
 - f. Tender Form furnished by the supplier;
 - g. Price Schedule(s) furnished by the supplier in its tender;
 - h. Manufacturers' Authorisation Form (if applicable for this tender);
 - i. BRBNMPL's Notification of Award

Note: The words and expressions used in this contract shall have the same meanings as are respectively assigned to them in the conditions of contract referred to above. Further, the definitions and abbreviations incorporated under Section - V - 'General Conditions of Contract' of BRBNMPL's Tender document shall also apply to this contract.

5. Some terms, conditions, stipulations etc. out of the above-referred documents are reproduced below for ready reference:
 - a. Brief particulars of the goods and services which shall be supplied / provided by the supplier are as under:

Schedule No.	Brief description of goods / services	Accounting unit	Quantity to be supplied	Unit Price (In Rs.)	Total price
--------------	---------------------------------------	-----------------	-------------------------	---------------------	-------------

Any other additional services (if applicable) and cost thereof:

- i. Total value (in figure) (In words)
- ii. Delivery schedule
- iii. Details of Performance Security
- iv. Quality Control
 - a. Mode(s), stage(s) and place(s) of conducting inspections and tests.
 - b. Designation and address of BRBNMPL's inspecting officer
- v. Destination and despatch instructions
- vi. Consignee, including port consignee, if any
- vii. Warranty clause
- viii. Payment terms
- ix. Paying authority

.....
(Signature, name and address of BRBNMPL's authorized official) For
and on behalf of
Received and accepted this contract

(Signature, name and address of the supplier's executive duly authorized to sign
on behalf of the supplier)
For and on behalf of

(Name and address of the supplier)
.....
(Seal of the supplier) Date:
Place:

Section XVII: Letter of Authority for attending a Bid Opening

(Refer to clause 24.2 of GIT)

The General Manager

Unit Address

Subject: Authorization for attending bid opening on _____ (date) in the Tender of _____

Following persons are hereby authorized to attend the bid opening for the tender mentioned above on behalf of _____ (Bidder) in order of preference given below:

Order of Preference	Name	Specimen Signatures
I.		
II.		
Alternate Representative		
Signature of Bidder or Officer authorized to sign the bid Documents on behalf of the bidder		

Note:

1. Maximum of two representatives will be permitted to attend bid opening. In cases where it is restricted to one, first preference will be allowed. Alternate representative will be permitted when regular representatives are not able to attend.
2. Permission for entry to the hall where bids are opened may be refused in case authorization as prescribed above is not produced.

Signature and Stamp of Bidder

Date: / / 2018

Section XIX: Proforma of Bills for Payment

(To be submitted by contractor's on their letter Head)

Name and Address of the Firm:

Bill No: Dated :

To:
The General Manager
B.R.B.N.M. Pvt. Limited,
Note Mudran Nagar, Mysuru-570 003.

Invoice / Bill No. & Date	
PAN No.	
GSTIN No.	

Sub: Submission of Bill for payment

Si. No.	Work Order No: & Date	Item Description	Quantity	Rate (Rs.)	Amount (Rs.)	Amount in Words
1						
Total (Including all taxes) - A separate Abstract Sheet with detail measurement sheet is to be attached along with this bill.						
2.	Work order amount: Rs.					
3	Type of bill:					
4	Area of work:					
5	Starting date of work :					
6	Schedule date of completion:					
7	Actual date of completion:					
8	Reasons for delay (if any):					
11	Liquidated damage (if any): (For any delay beyond specified schedule time period)					
12	DLP Period:					
13	EMD :					
14	Security Deposit:					
15	Any other details/Remarks:					

I hereby certify that the payment being claimed is strictly in terms of the contract and all the obligations on the part of the supplier for claiming that payment has been fulfilled as required under the contract.

Signature and Stamp of Contractor

Section XX: Proforma of Financial Turnover Certificate

Certificate

(To be issued by practicing Chartered Accountant with membership No. on the letter head)

To whom so ever concern

Dear Sir,

Sub: Certificate for turnover and others as per tender conditions.

This is to certify that M/s. _____ (Agency Name & Address) are in the business of contracts execution for last 03 completed years (considered up to 31st March 2017 of last financial year). Their performance report as required under tender conditions for the last 3 years is as follows.

Years	Annual Turnover	Profit / (- Loss) for the year	Net worth as on year end
2014-15			
2015-16			
2016-17			
Total			

The above information is based on the audited accounts.

Place:

Date:

Seal

Signature of CA with Membership No.

Annexure-A

Form No. E-5

Appendix – VIII

NATIONAL ELECTRONIC FUND TRANSFER

Model Mandate Form

(Investor / customer's option to receive payments through Credit Clearing Mechanism)

Name of the Scheme and the periodicity of payment

No.

1	Investor / Customer's Name		
2	Particulars of Bank account		
	A	Name of the Bank	
	B	Name of the branch	
		Address	
		Telephone No	
		Whether Bank branch is NEFT enabled	
	C	Code number of the bank and branch appearing on the MICR Cheque issued by the bank	
	D	Type of the account (SB, Current or Cash Credit)	
	E	Ledger and Ledger Folio number	
	F	Account number (as appearing on the Cheque book)	
	G	RTGS / IFSC Code No.	
	(In lieu of the bank certificate to be obtained as under, please attach a blank cancelled cheque or photocopy of a cheque or front page of your Savings bank passbook issued by your bank for verification of the above particulars)		
3	Date of effect		

I hereby declare that the particulars given above are correct and complete. If the transaction is delayed or not effected at all for reasons of incomplete or incorrect information, I would not hold the user institution responsible. I have read the option invitation letter and agree to discharge the responsibility expected of me as a participant under the scheme.

(.....)

Signature of the Investor / Customer

Date:

Certified that the particulars furnished above are correct as per our records.

Bank's Stamp

Date:

(.....)

Signature of the authorized official of the Bank


LEGEND

- GLAZED PARTITIONS
- SEMI PARTITIONS
- DOUBLE SKIN GLAZED PARTITIONS

**PROPOSED LAYOUT FOR
BHARATIYA RESERVE BANK
NOTE MUDRAN (P) LIMITED
- INK PROJECT**

**GROUND FLOOR
SHOP FLOOR**

Drawn by	Dhrishya
Architect	Praveen.P B. Arch.[Reg], A.I.I.A, A.I.I.I.D
Chief Architect	Ar. K. RAMAKRISHNAN B.Sc.(Engg), F.I.E, C. Eng (I), F.I.V , F.I.I.A. (Regd), A.I.I.I.D
Date	: 28 - 02 - 2018
Scale	: NTS
Sheet No	:
Note: All Dimensions are in CMs.	

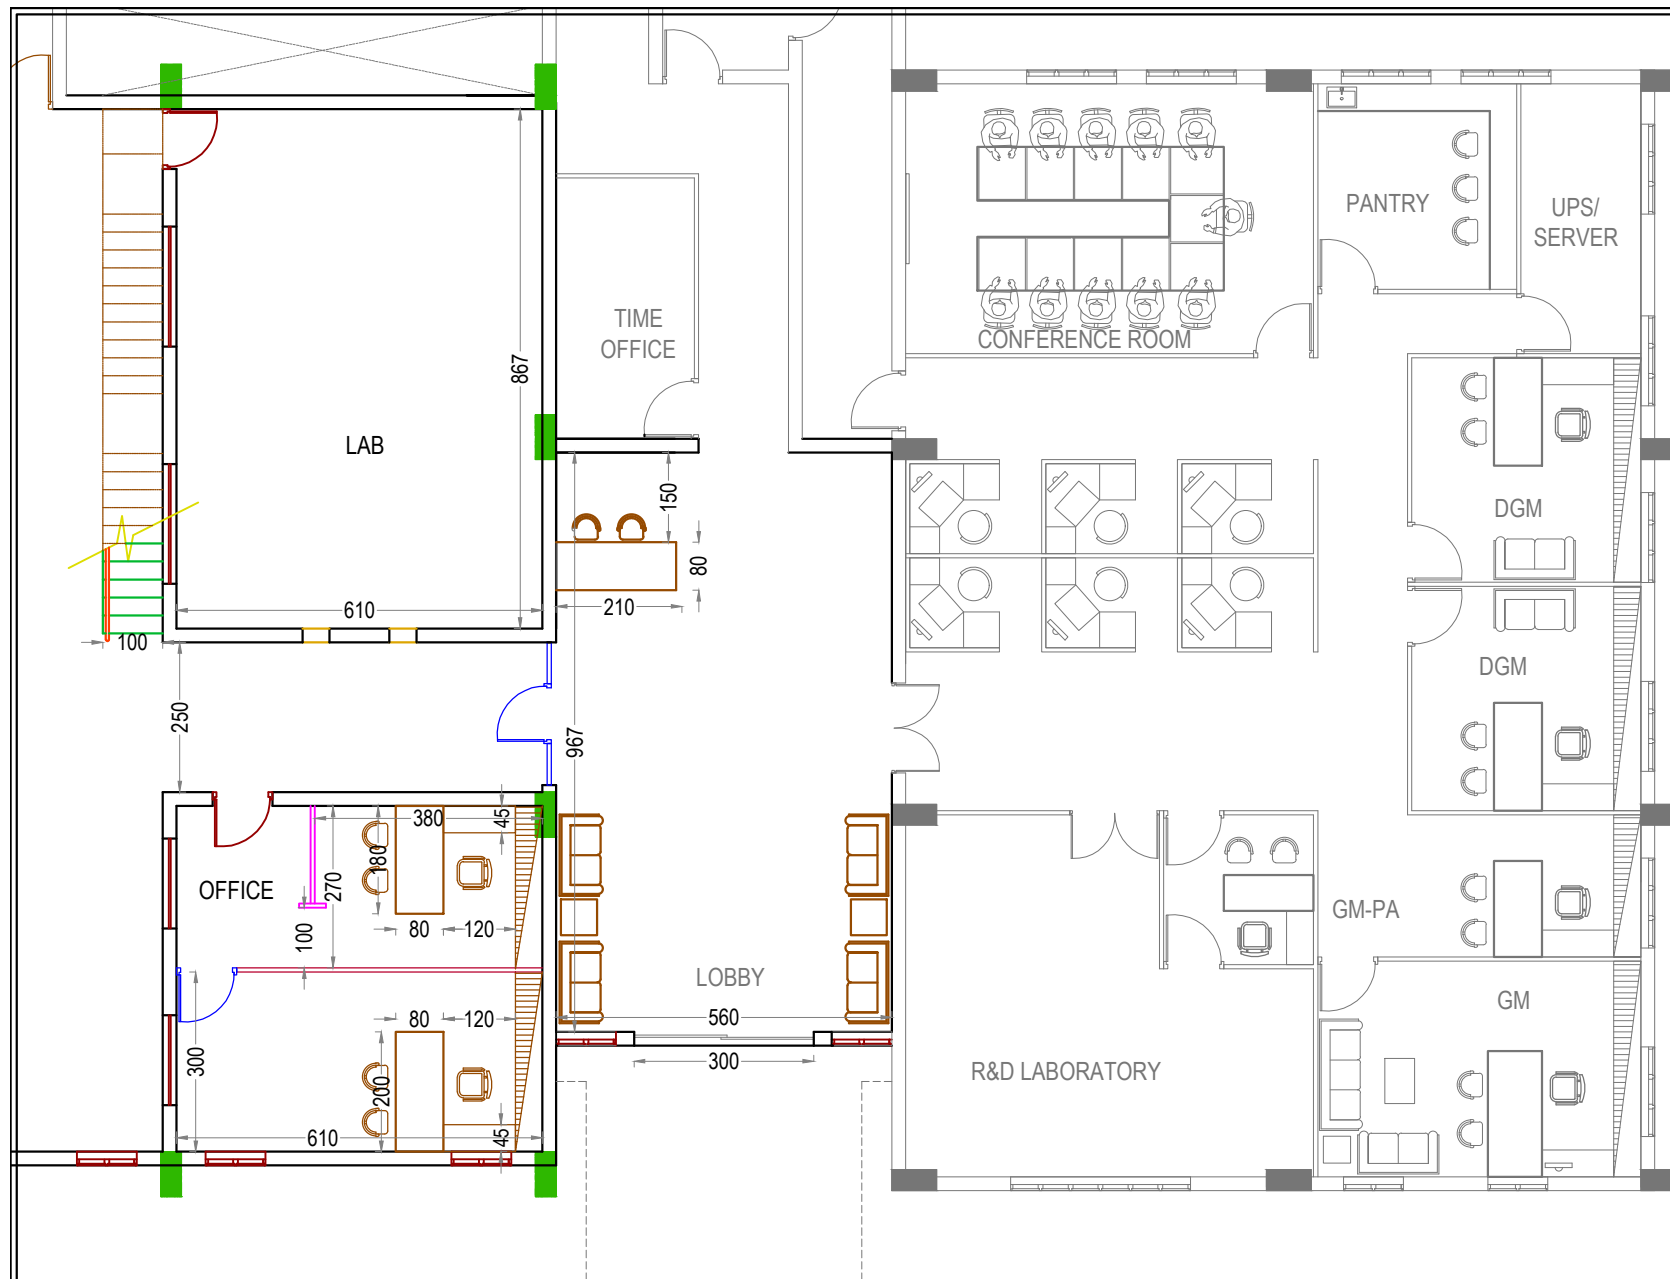


LEGEND
— GLAZED PARTITIONS
— DOUBLE SKIN GLAZED PARTITIONS


**PROPOSED LAYOUT FOR
BHARATIYA RESERVE BANK
NOTE MUDRAN (P) LIMITED
- INK PROJECT**

**FIRST FLOOR
SHOP FLOOR**

Drawn by	Dhrishya
Architect	Praveen.P B. Arch.[Reg], A.I.I.A, A.I.I.I.D
Chief Architect	Ar. K. RAMAKRISHNAN B.Sc.(Engg), F.I.E, C. Eng (I), F.I.V , F.I.I.A. (Regd), A.I.I.I.D

Date	: 28 - 02 - 2018
Scale	: NTS
Sheet No	:
Note: All Dimensions are in CMs.	

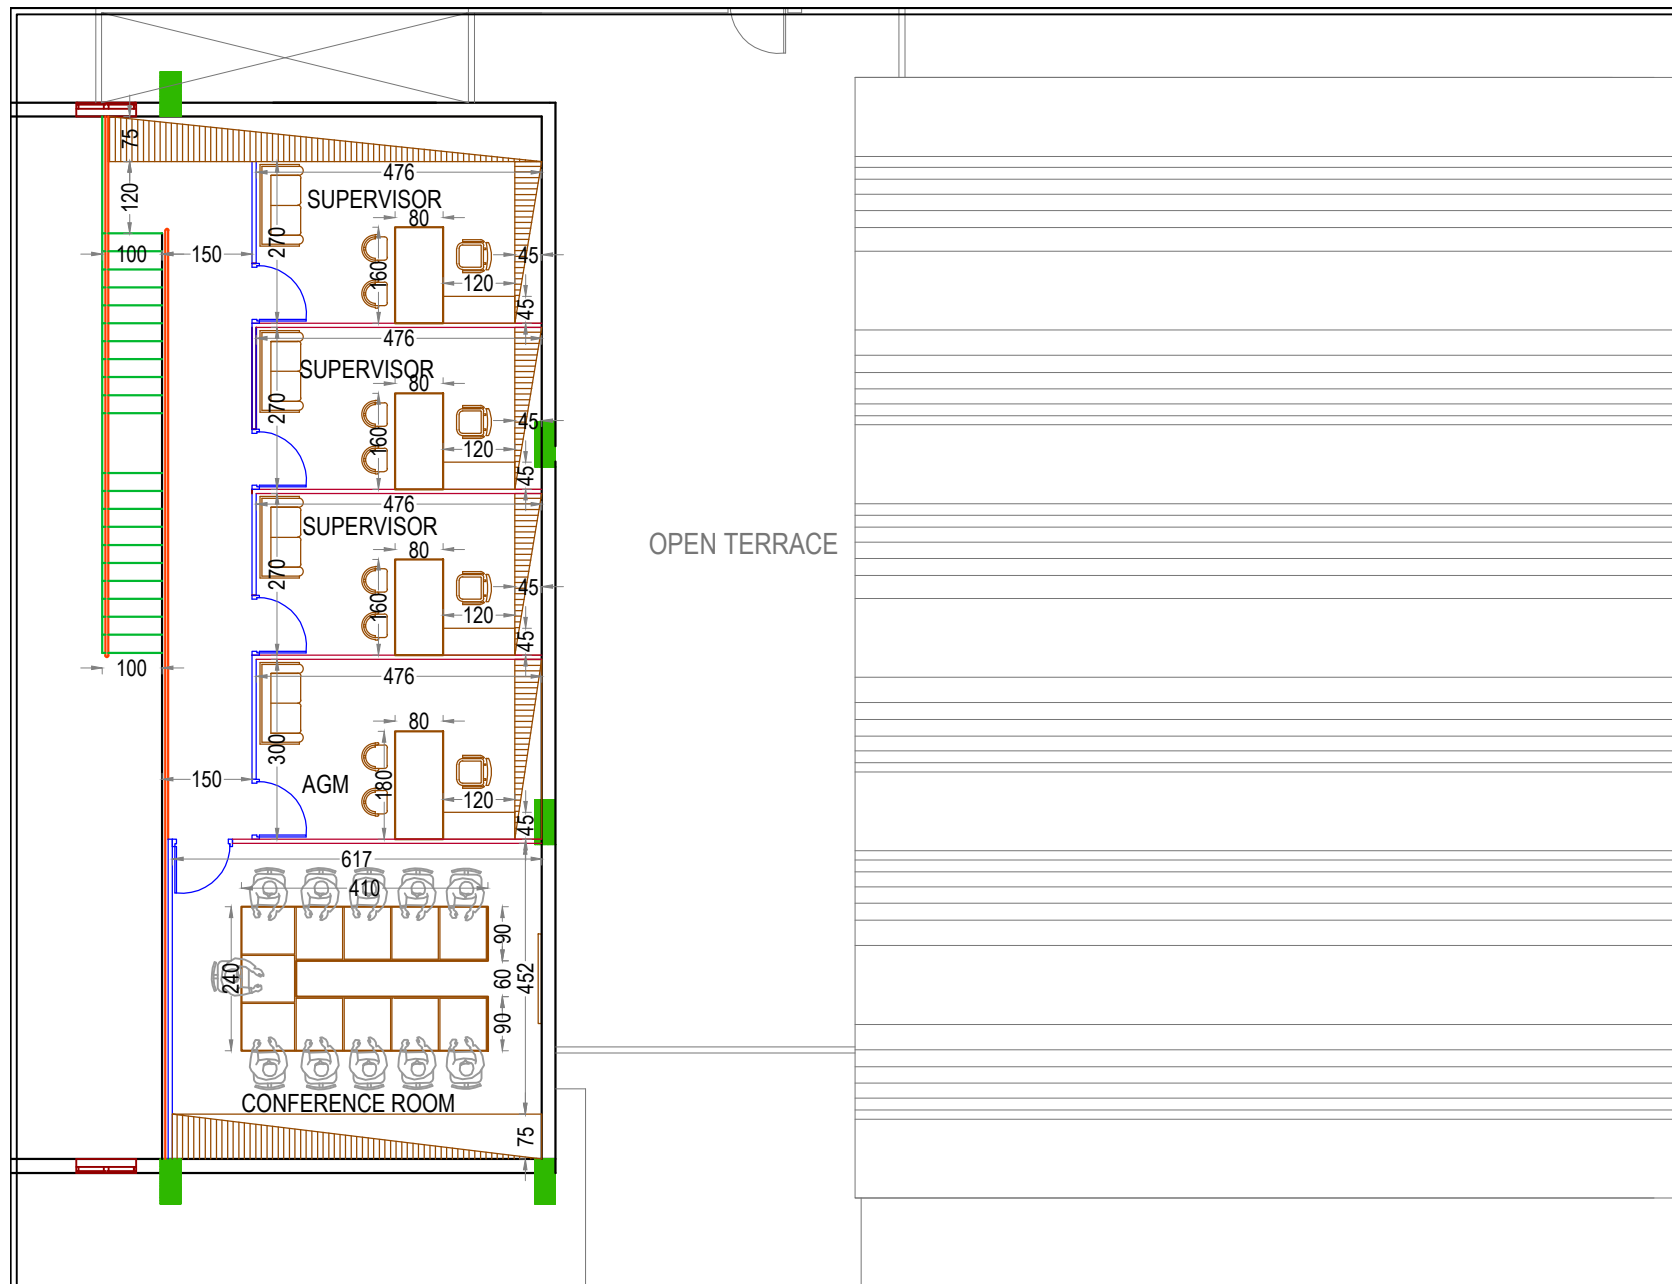

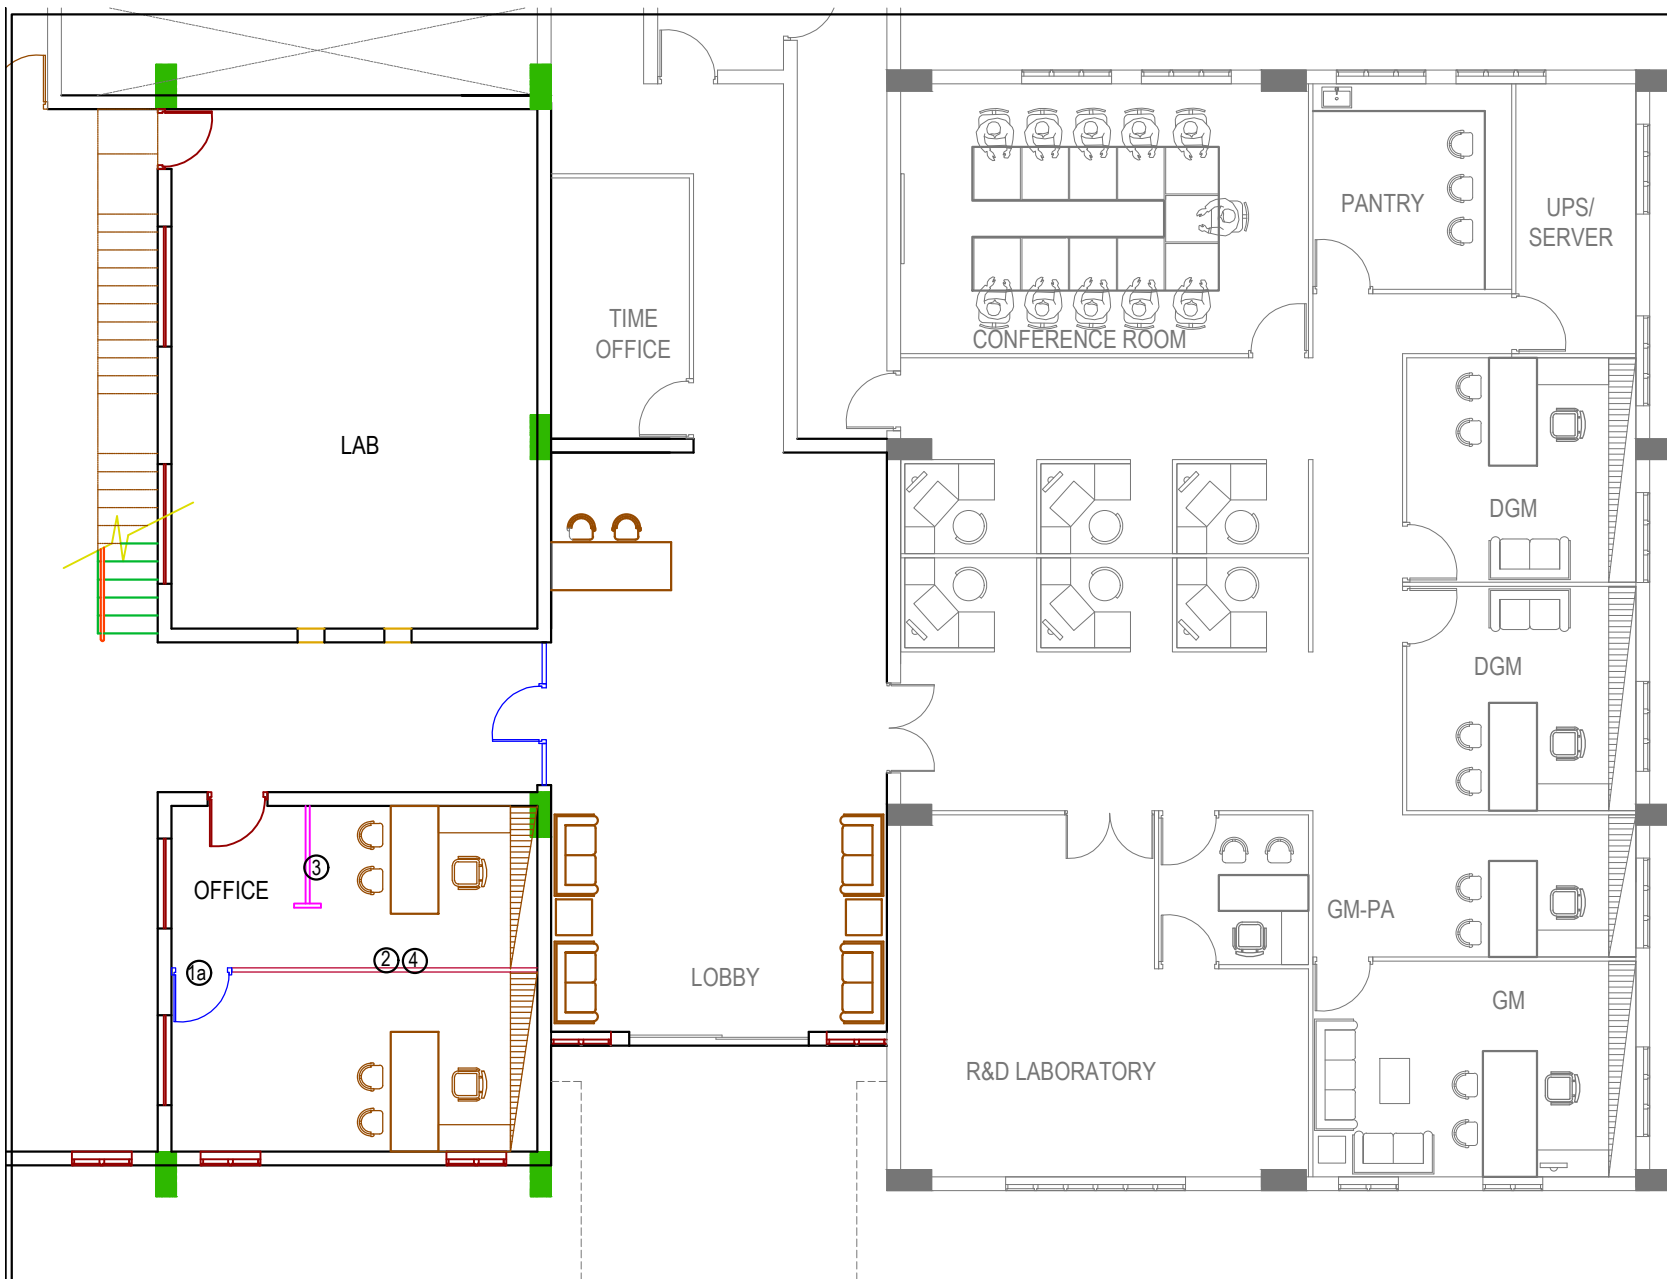

LEGEND

- GLAZED PARTITIONS
- SEMI PARTITIONS
- DOUBLE SKIN GLAZED PARTITIONS

**PROPOSED LAYOUT FOR
BHARATIYA RESERVE BANK
NOTE MUDRAN (P) LIMITED
- INK PROJECT**

**GROUND FLOOR
SHOP FLOOR**

Drawn by	Dhrishya
Architect	Praveen.P B. Arch.[Reg], A.I.I.A, A.I.I.I.D
Chief Architect	Ar. K. RAMAKRISHNAN B.Sc.(Engg), F.I.E, C. Eng (I), F.I.V , F.I.I.A. (Regd), A.I.I.I.D

Date : 28 - 02 - 2018

Scale : NTS

Sheet No :

Note: All Dimensions are in CMs.

LEGEND

- GLAZED PARTITIONS
— DOUBLE SKIN GLAZED PARTITIONS

**PROPOSED LAYOUT FOR
BHARATIYA RESERVE BANK
NOTE MUDRAN (P) LIMITED
- INK PROJECT**

**FIRST FLOOR
SHOP FLOOR**

Drawn by	Dhrishya
Architect	Praveen.P B. Arch.[Reg], A.I.I.A, A.I.I.I.D
Chief Architect	Ar. K. RAMAKRISHNAN B.Sc.(Engg), F.I.E, C. Eng (I), F.I.V , F.I.I.A. (Regd), A.I.I.I.D

Date : 28 - 02 - 2018

Scale : NTS

Sheet No :

Note: All Dimensions are in CMs.

①
④
SUPERVISOR

①a

①
④
SUPERVISOR

①a

①
④
SUPERVISOR


①a

①
④

AGM



①a

①
④

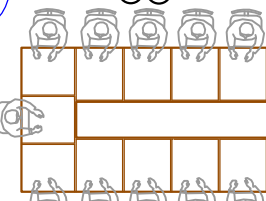

CONFERENCE ROOM

OPEN TERRACE

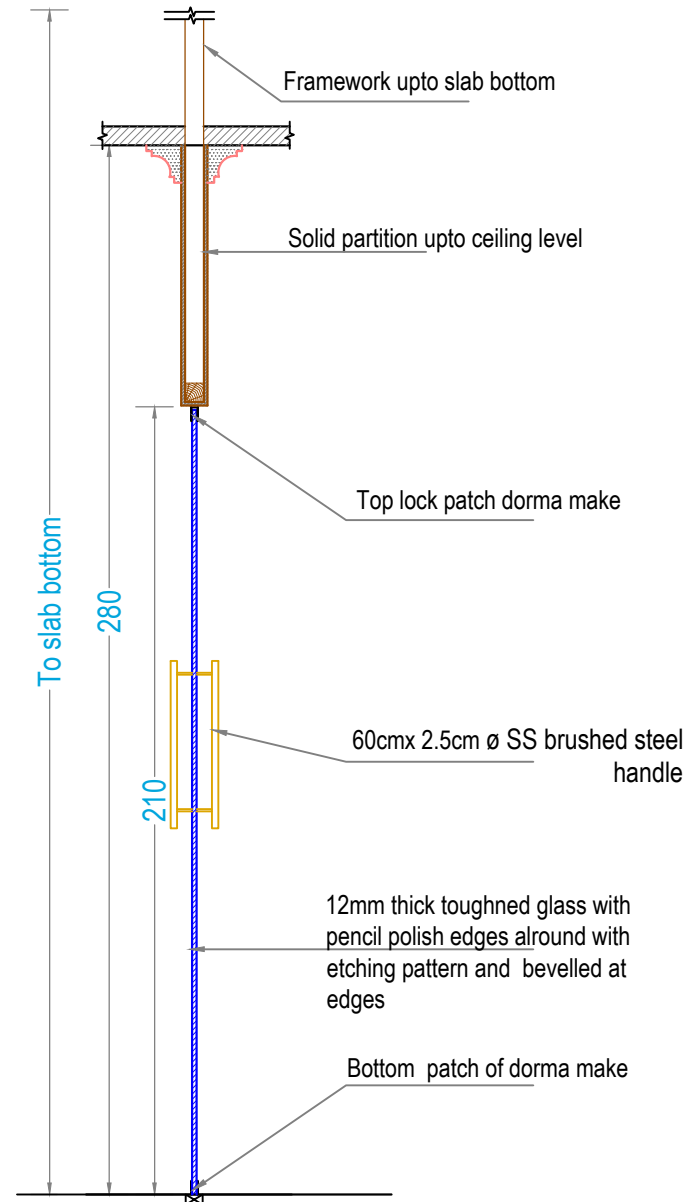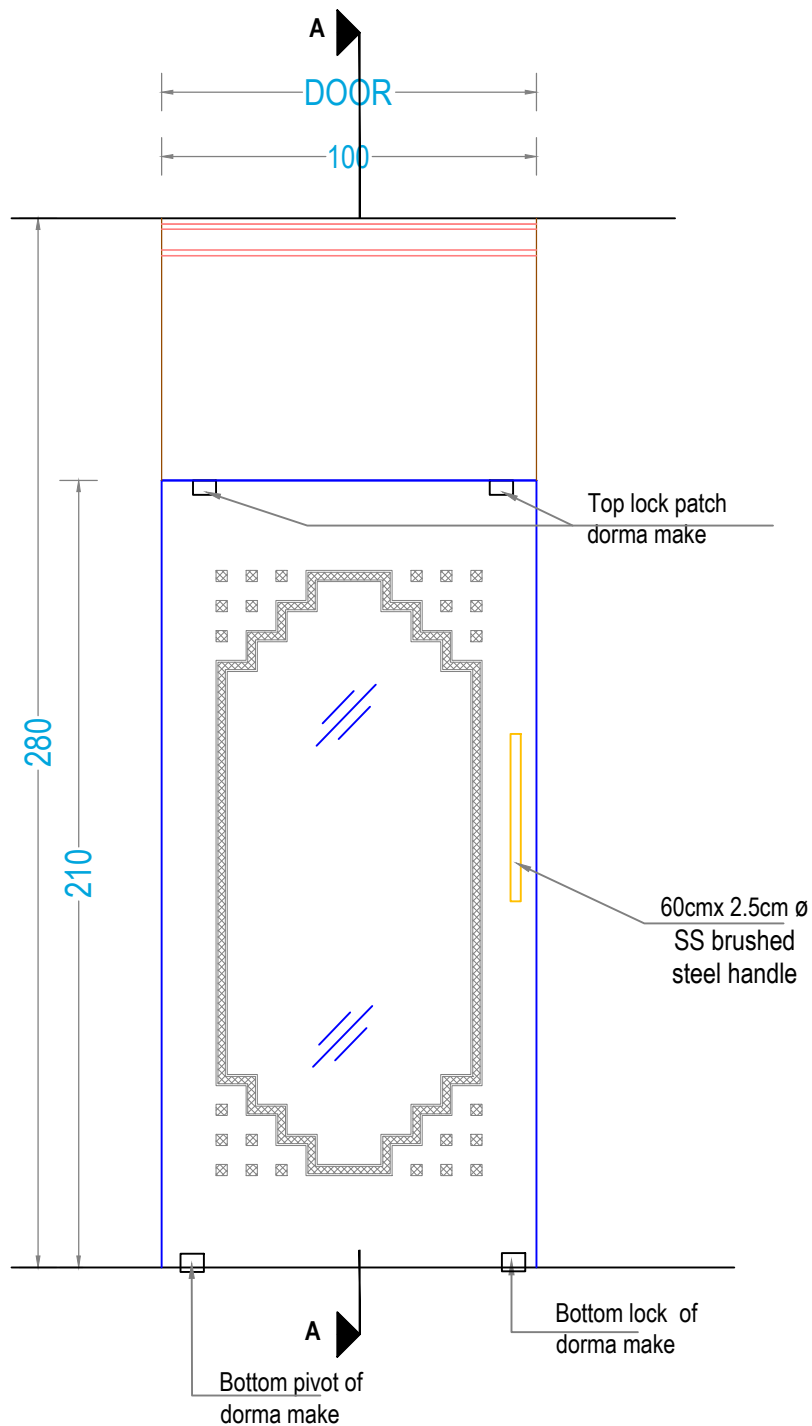

SECTION-AA

**PROPOSED INTERIOR FURNISHING
FOR BHARATIYA RESERVE BANK
NOTE MUDRAN (P) LIMITED
- INK PROJECT**

DETAILS OF :

FULLY GLAZED DOOR

ITEM NOS.

1a

Drawn by

Dhrishya

Architect

PRAVEEN.P
B. Arch.[Regd], A.I.I.A, A.I.I.I.D

Chief Architect

Ar. K. RAMAKRISHNAN
B.Sc.(Engg.), F.I.E, C.Eng(I),
F.I.V,F.I.I.A.(Regd.), A.I.I.I.D

Date:28-2-2018

Drawing No.

Revision Date:


Sheet No :

Scale NTS


All Dimensions are in CMs.




ENARC CONSULTANTS
ARCHITECTS & ENGINEERS
M. G. Road, Thrissur - 1.
Tel. : (+91 487) 2441901
Fax : (+91 487) 2442011
E-mail : office@enarc.net.in

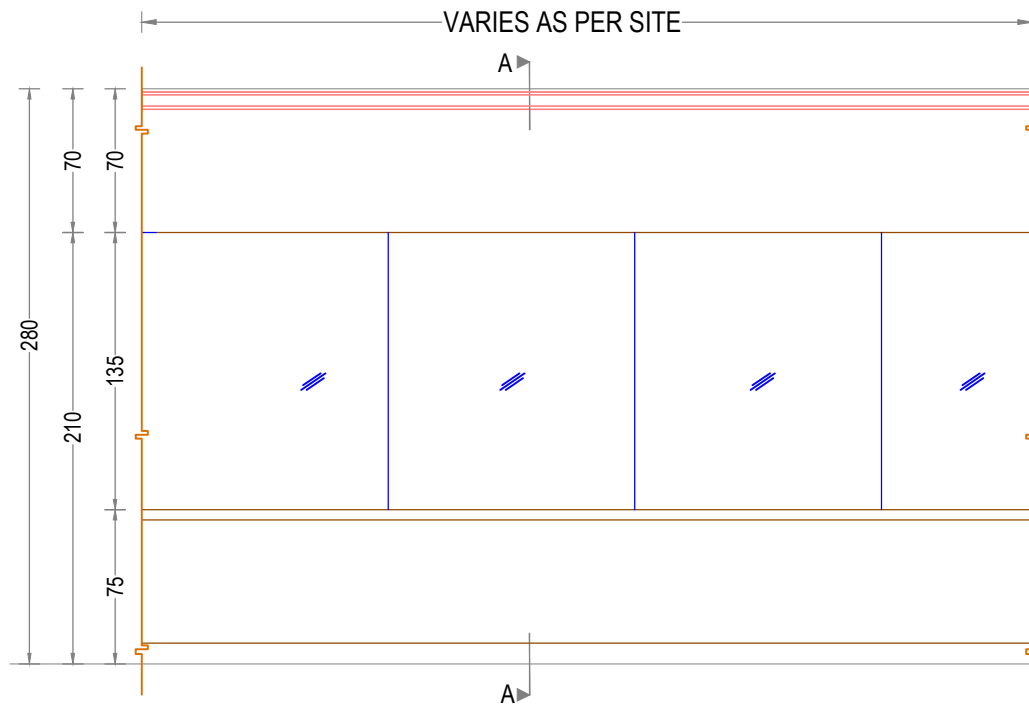


ELEVATION - A

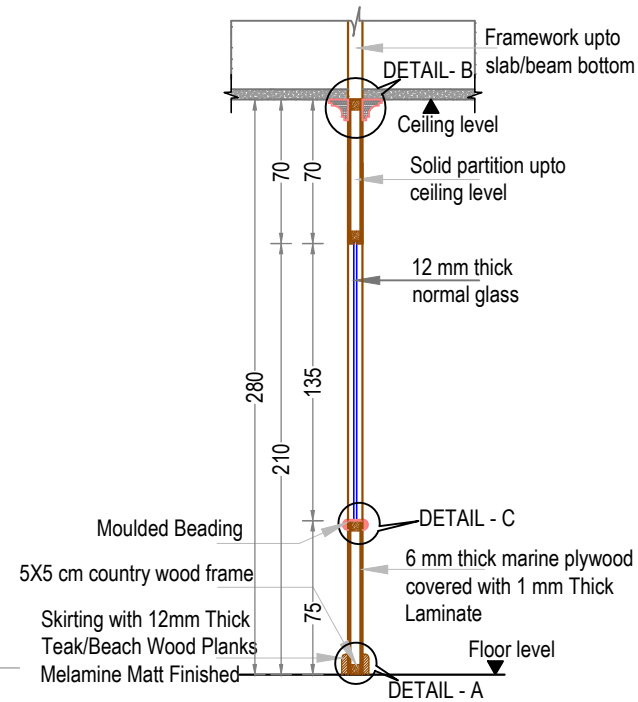


SECTION AA

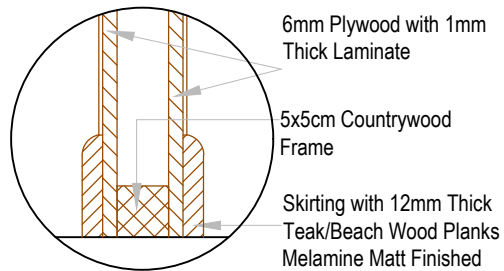

DETAIL- A

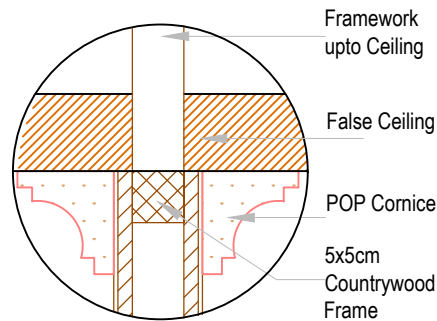

DETAIL- B

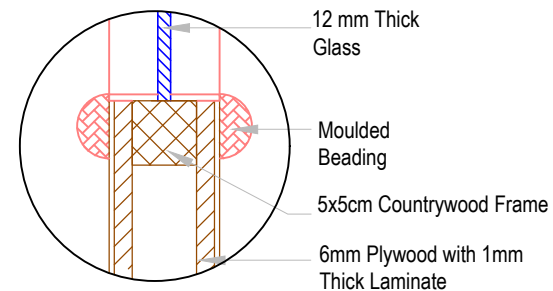

DETAIL- C

**PROPOSED INTERIOR FURNISHING
FOR BHARATIYA RESERVE BANK
NOTE MUDRAN (P) LIMITED
- INK PROJECT**

DETAILS OF :
DOUBLE SKIN GLAZED
PARTITION

ITEM NOS.
2

Drawn by
DHRISHYA

Architect

PRAVEEN.P
B. Arch.[Regd], A.I.I.A, A.I.I.I.D

Chief Architect

Ar. K. RAMAKRISHNAN
B.Sc.(Engg), M.I.E, C. Eng (I),
F.I.V, F.I.I.A. (Regd), A.I.I.I.D

Sheet No.


Scale

Date


Note :-
All Dimensions are in cm.

NTS

28-02-2018

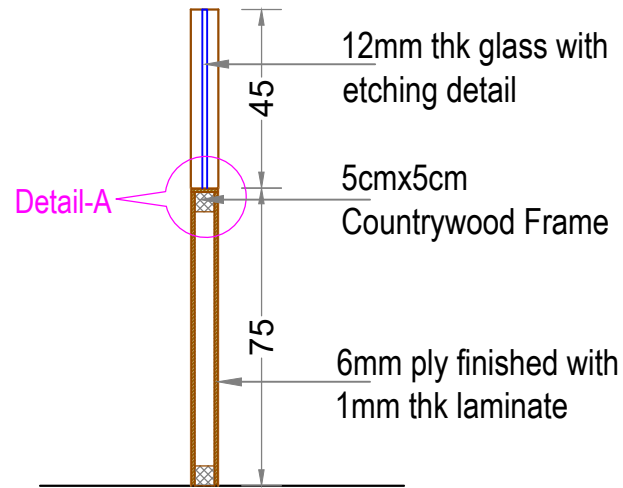


SECTION

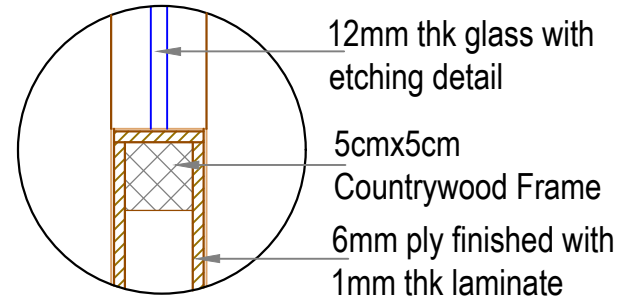

DETAIL-A


Page - 62/65

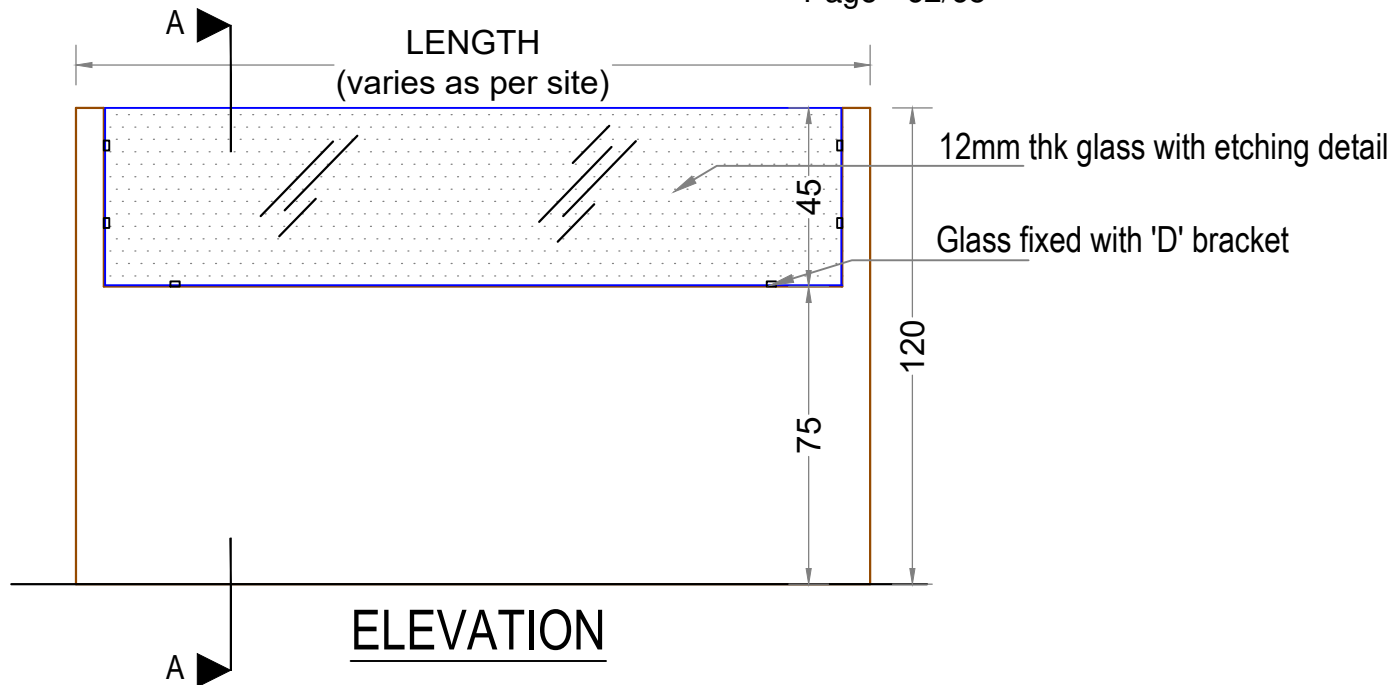

Page - 63/65

PROPOSED INTERIOR FURNISHING
FOR BHARATIYA RESERVE BANK
NOTE MUDRAN (P) LIMITED
- INK PROJECT

DETAILS OF : COUNTER PARTITION		ITEM NOS. 3
Drawn by	DHRISHYA	
Architect	PRAVEEN.P B. Arch.[Regd], A.I.I.A, A.I.I.I.D	
Chief Architect	Ar. K. RAMAKRISHNAN B.Sc.(Engg), M.I.E, C. Eng (I), F.I.V , F.I.I.A. (Regd), A.I.I.I.D	
Date: 28-02-2018	Drawing No.	
Revision Date:	Sheet No.	
	Scale	NTS
	All Dimensions are in CMs.	

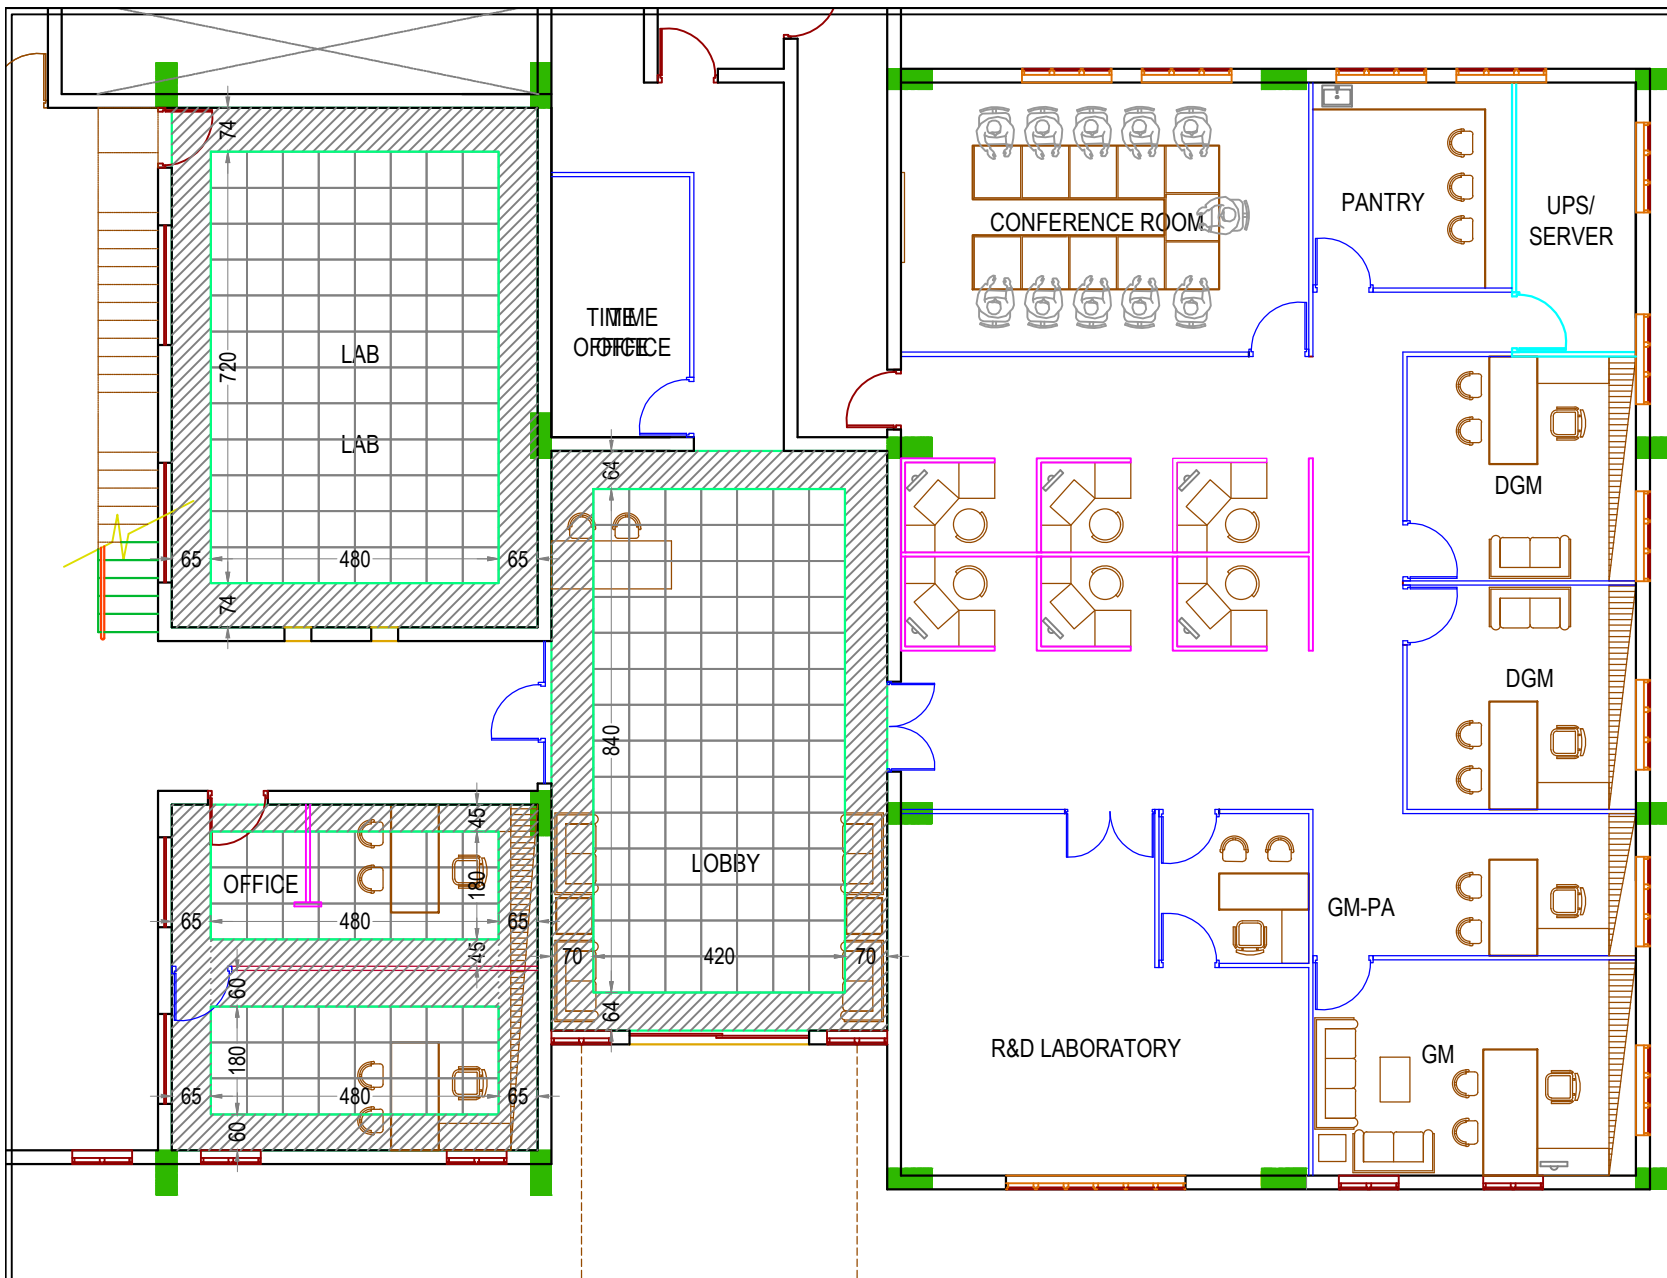

- LEGEND**
- GLAZED PARTITIONS
 - SEMI PARTITIONS
 - FIRE RESISTANT MATERIAL
 - DOUBLE SKIN GLAZED PARTITIONS

**PROPOSED LAYOUT FOR
 BHARATIYA RESERVE BANK
 NOTE MUDRAN (P) LIMITED
 - INK PROJECT**

**GROUND FLOOR SHOP FLOOR
 CEILING LAYOUT**

Drawn by	Dhrishya
Architect	Praveen.P B. Arch.[Reg], A.I.I.A, A.I.I.I.D
Chief Architect	Ar. K. RAMAKRISHNAN B.Sc.(Engg), F.I.E, C. Eng (I), F.I.V , F.I.I.A. (Regd), A.I.I.I.D
Date	: 28 - 02 - 2018
Scale	: NTS
Sheet No	:
Note: All Dimensions are in CMs.	

LEGEND
— GLAZED PARTITIONS
— DOUBLE SKIN GLAZED PARTITIONS

**PROPOSED LAYOUT FOR
BHARATIYA RESERVE BANK
NOTE MUDRAN (P) LIMITED
- INK PROJECT**

**FIRST FLOOR SHOP FLOOR
CEILING LAYOUT**

Drawn by	Dhrishya
Architect	Praveen.P B. Arch.[Reg], A.I.I.A, A.I.I.I.D
Chief Architect	Ar. K. RAMAKRISHNAN B.Sc.(Engg), F.I.E, C. Eng (I), F.I.V , F.I.I.A. (Regd), A.I.I.I.D
Date	: 28 - 2 - 2018
Scale	: NTS
Sheet No	:
Note: All Dimensions are in CMs.	

