
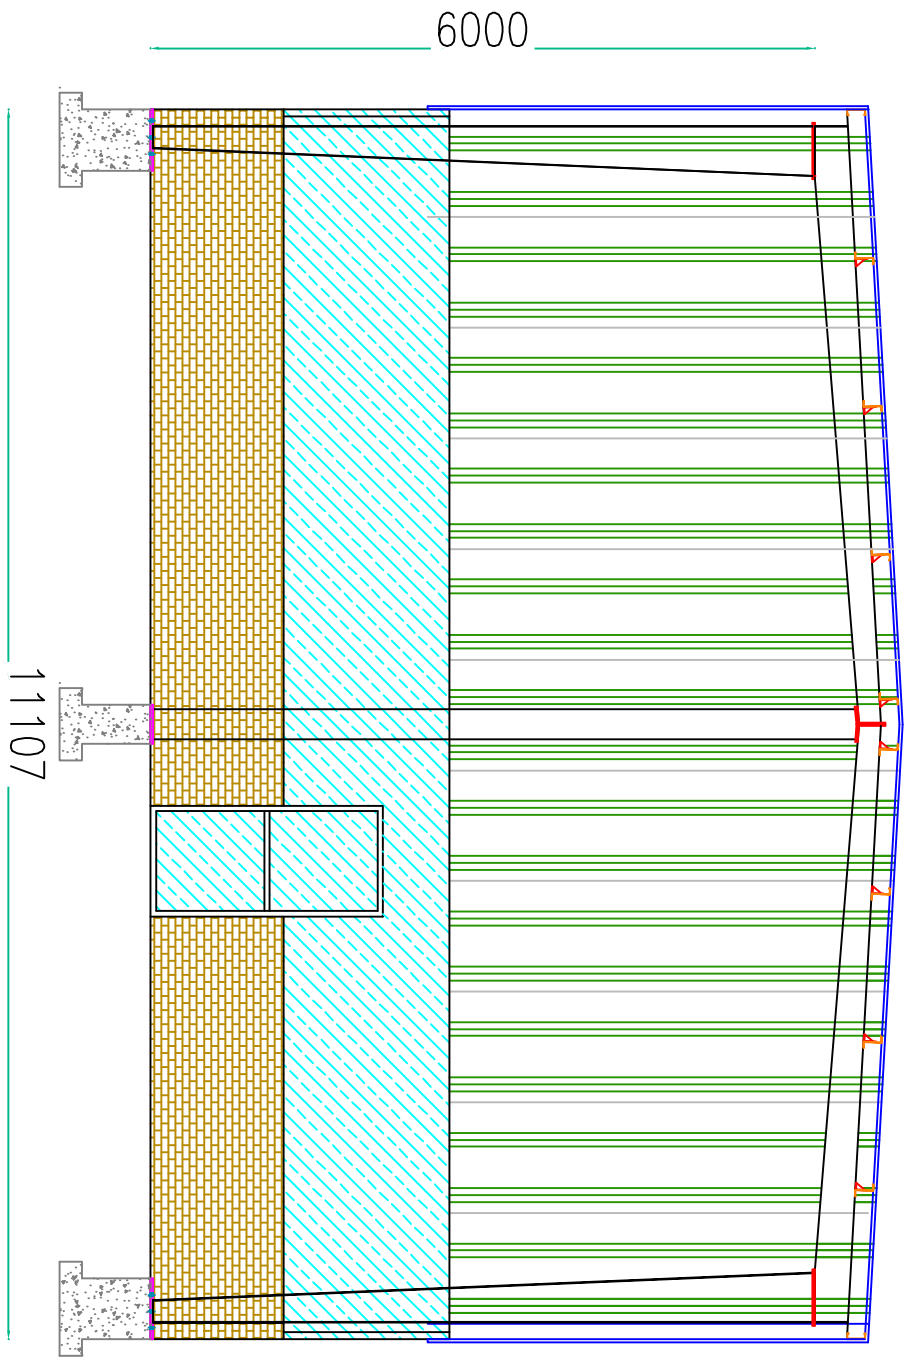


EXISTING BUILDING DIMENSION

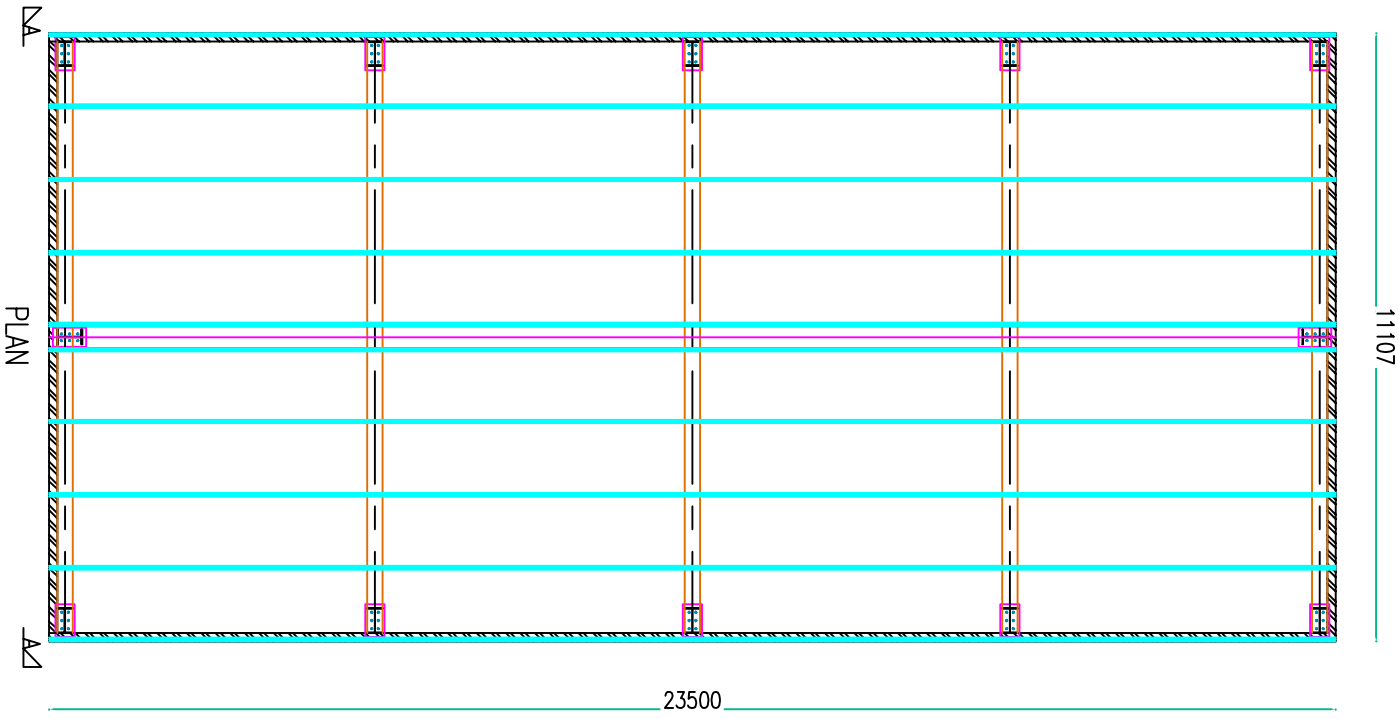


SECTION A-A

General Notes:-


1. All dimensions are in 'MM'
2. Do not scale the dwg. follow written dimensions only
3. Any discrepancy in the dwg. should be brought to the notice of the client prior to execution.
4. All measurements to be checked and verified with the existing shed dimensions.

ILLUSTRATIVE DRAWING FOR TENDER PURPOSES ONLY	
Extension of Multi-Purpose Hall at Officers' Club, BRBNMPL, Mysuru	
Existing Building - Plan & Section	
Date: December 2016	Revision: R-0
Dwg No: MPHOC/Ex/1	

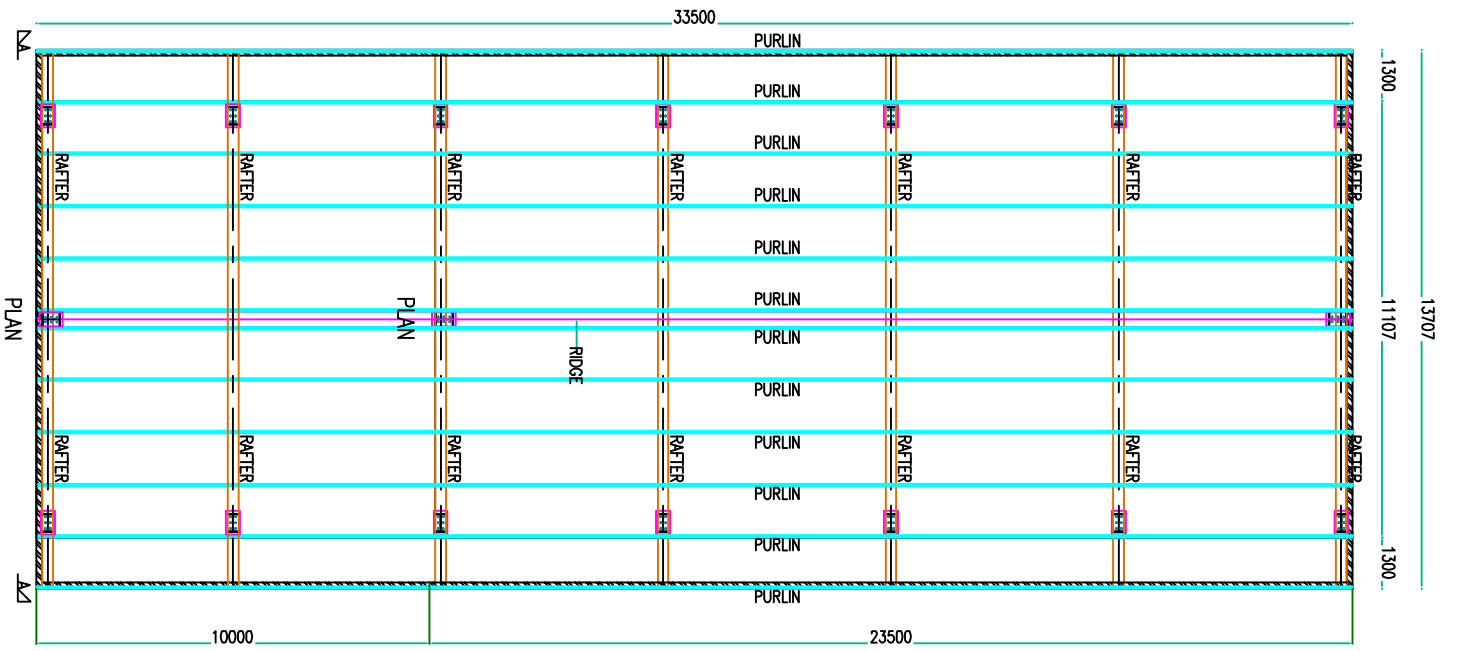


EXISTING BUILDING DIMENSION

PROPOSED EXTENSION BUILDING

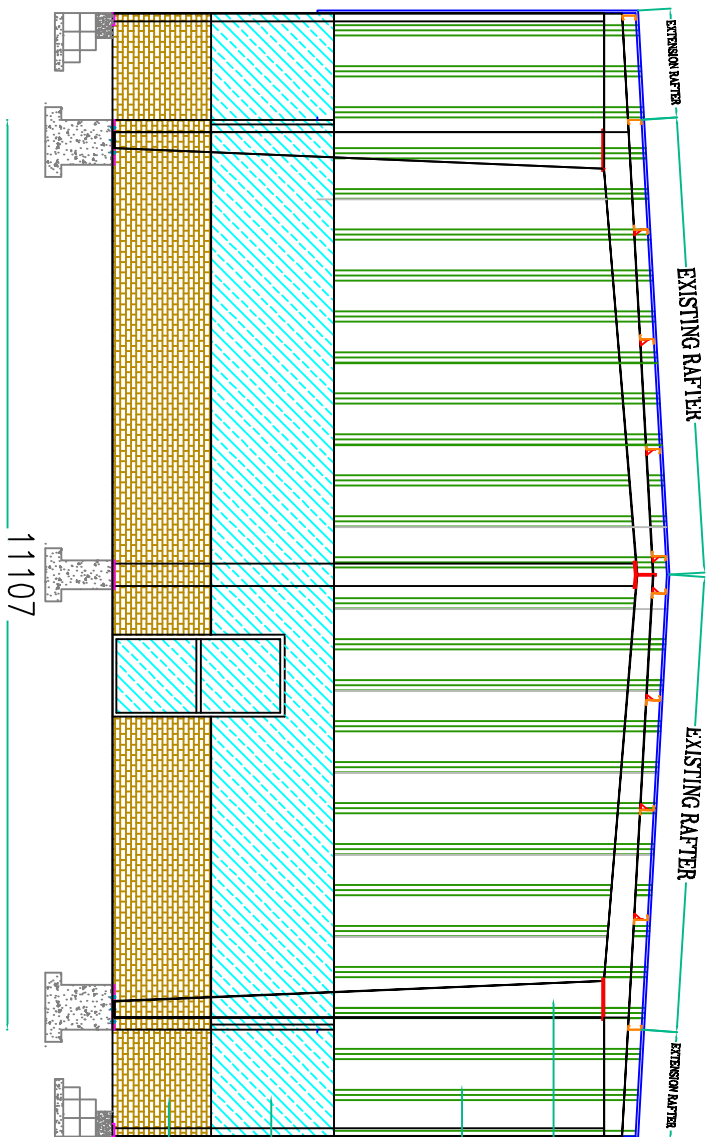

SECTION A-A

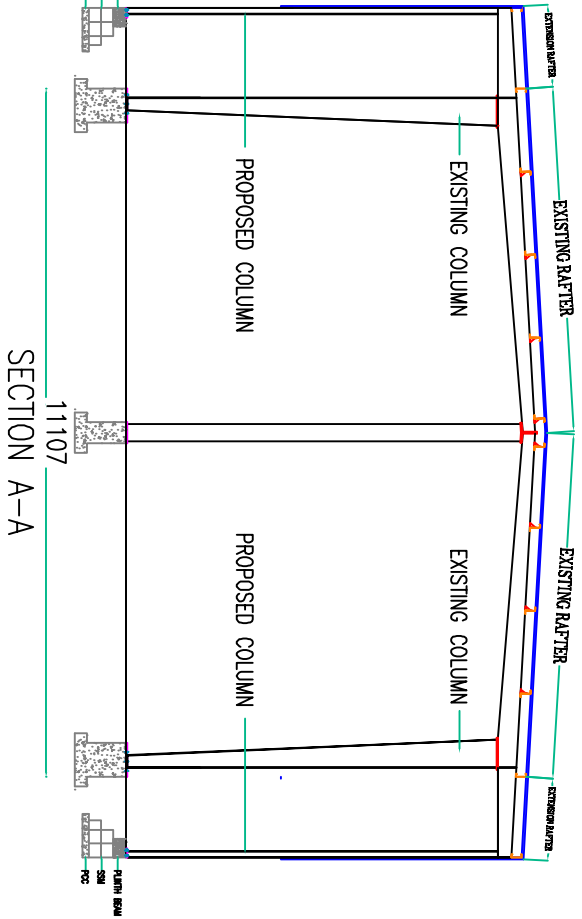

SECTION A-A

- General Notes:-**
1. All dimensions are in 'MM'
 2. Do not scale the drg; follow written dimensions only
 3. Any discrepancy in the drg. should be brought to the notice of the client prior to execution.
 4. All measurements to be checked and verified with the existing shed dimensions.

ILLUSTRATIVE DRAWING FOR TENDER PURPOSES ONLY

Extension of Multi-Purpose Hall at Officers' Club, BRBNMPL, Mysuru

Proposed Building - Plan & Section:

Date: December 2016

Revision: R-0

Dwg No: MPHOC/Prop/1