

- General Notes:-**
1. All dimensions are in 'METRES'
 2. Do not scale the drg. follow written dimensions only
 3. Any discrepancy in the drg. should be brought to the notice of the client prior to execution.
 4. All measurements to be checked and verified with the existing shed dimensions.







KEY PLAN SHOWING PROPOSED SCRAP YARDS AT BRBNMPL, MYSORE

TENDER DRAWING ONLY

DATE: JULY 2016 REVISION: R2

TENDER DRAWING ONLY

Key Plan

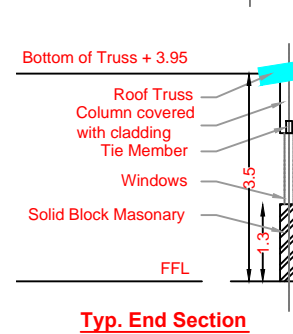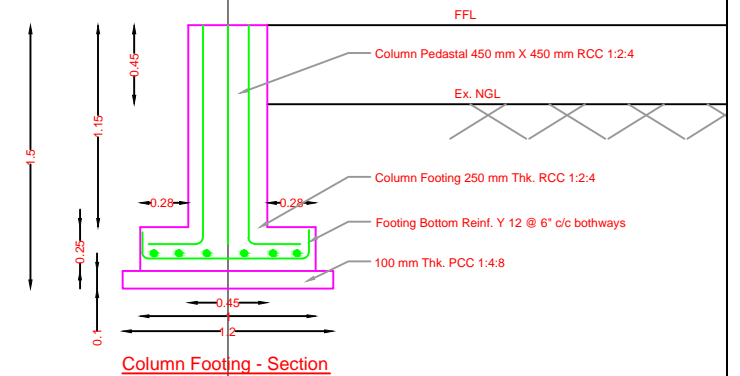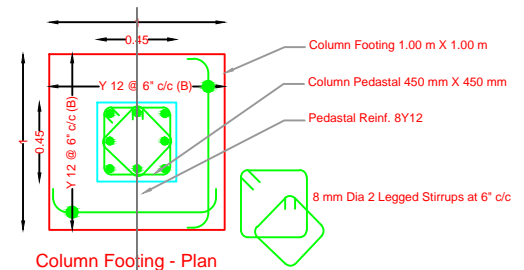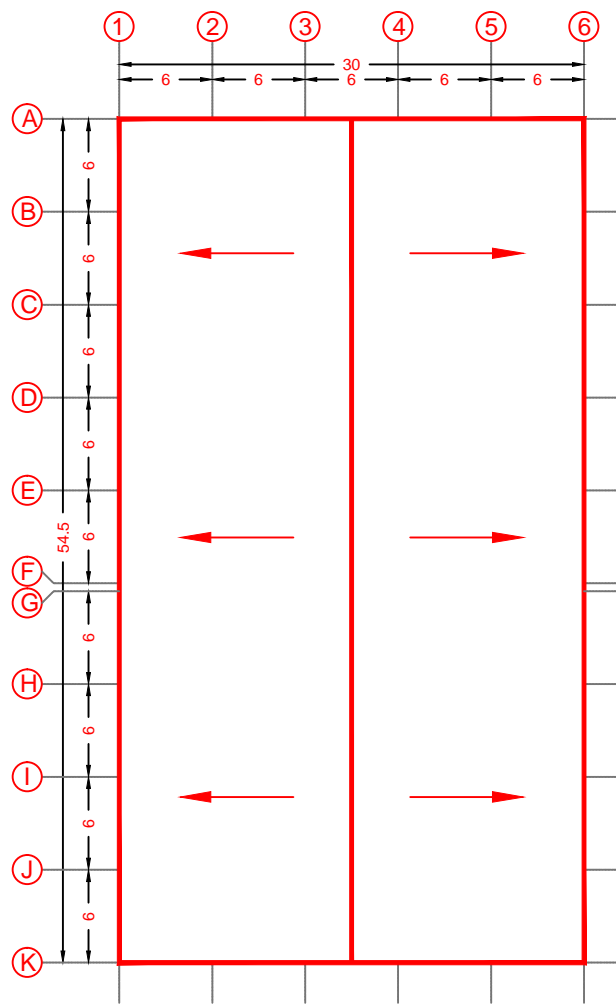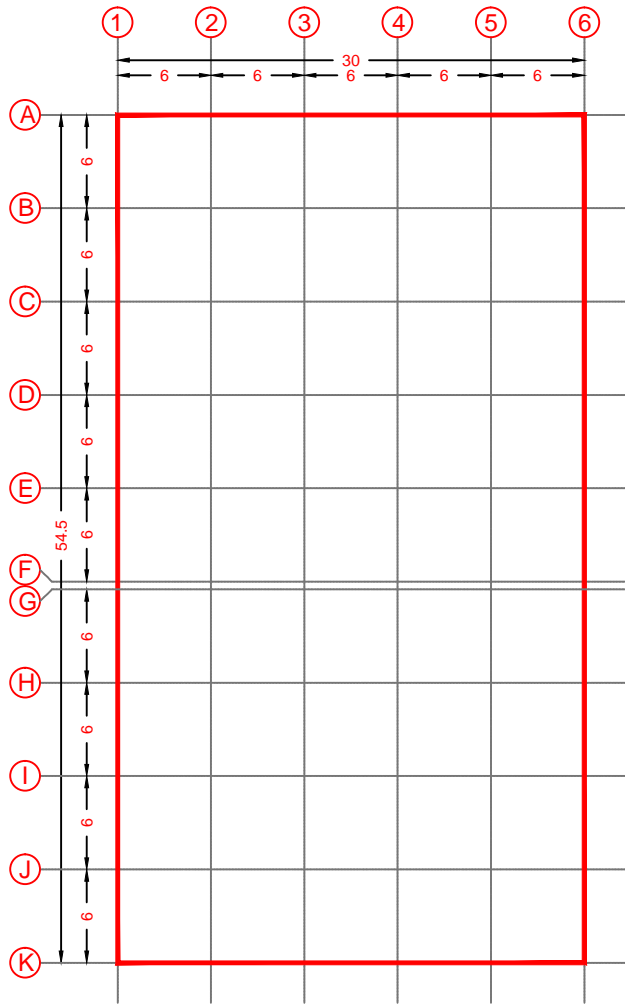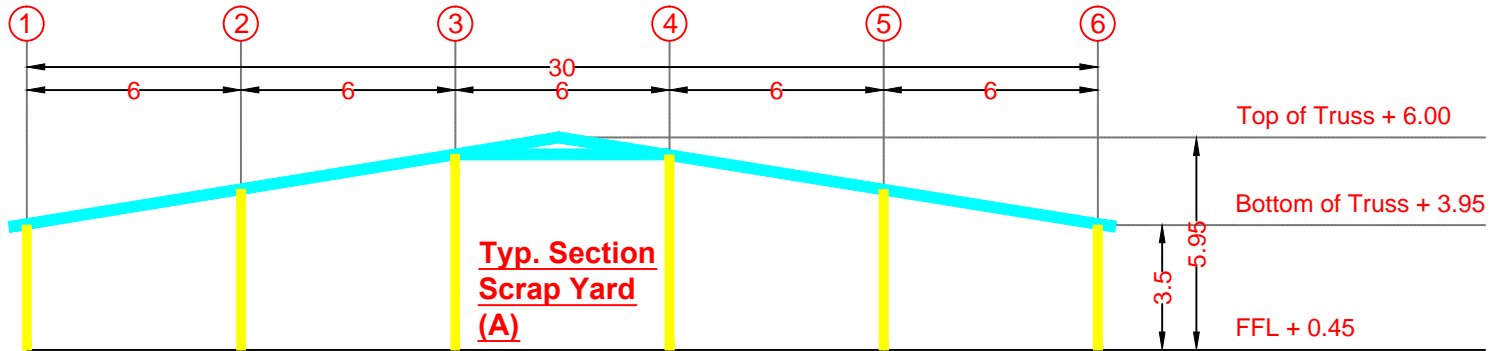



General Notes:-

- All dimensions are in 'METRES'
- Do not scale the drg. follow written dimensions only
- Any discrepancy in the drg. should be brought to the notice of the client prior to execution.
- All measurements to be checked and verified with the existing shed dimensions.

INDICATIVE DRAWINGSSOWING PROPOSED SCRAP YARD (A) AT BRBNMPL, MYSORE


TENDER DRAWING ONLY

DATE: JULY 2016	REVISION: R2
TENDER DRAWING ONLY	

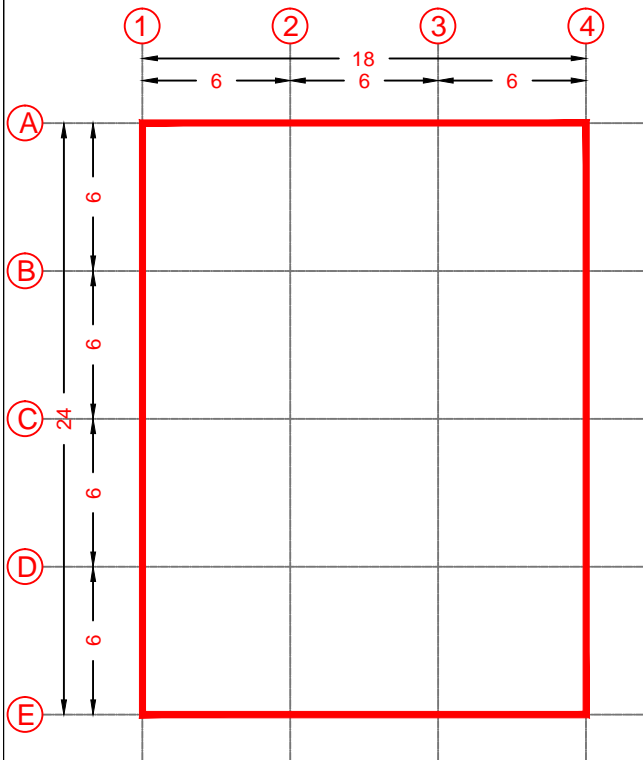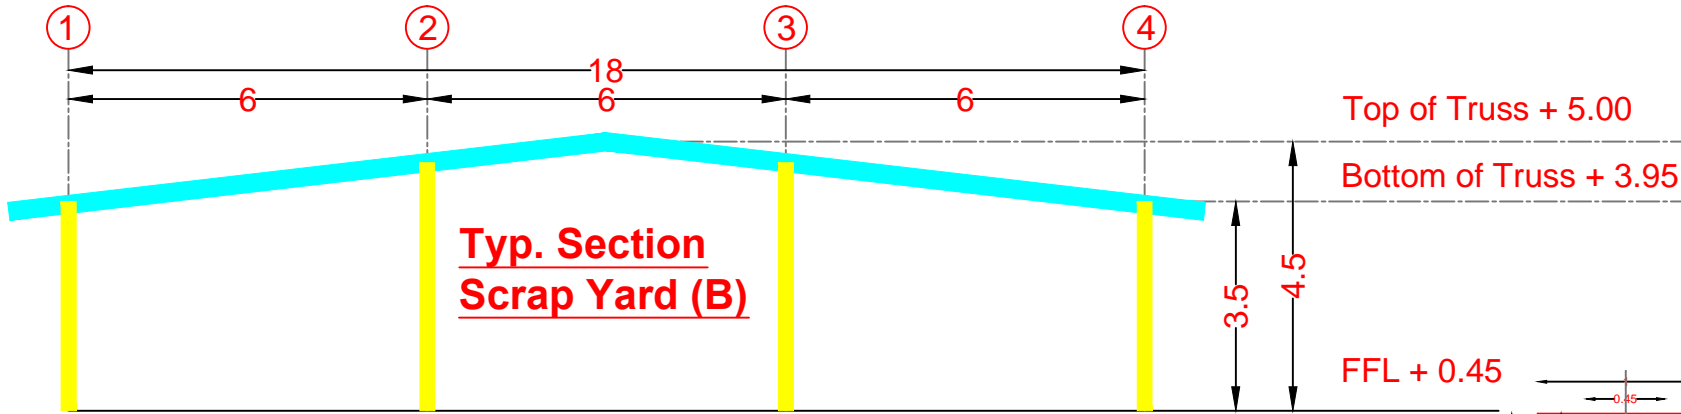




CENTRE LINE DRAWING

(Note: the proposed shed to be matched with the existing shed at some portions)

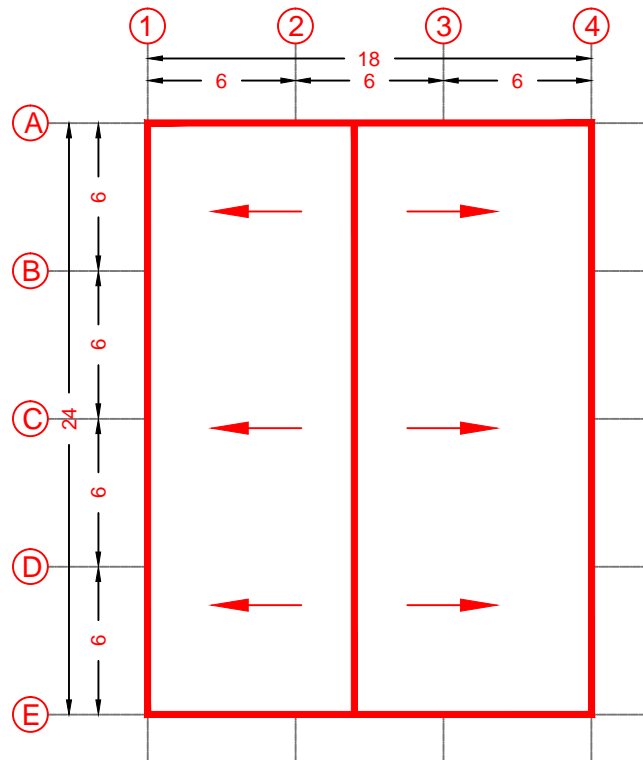

ROOF DRAWING

(Note: the proposed shed to be matched with the existing shed at some portions)

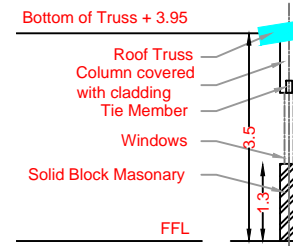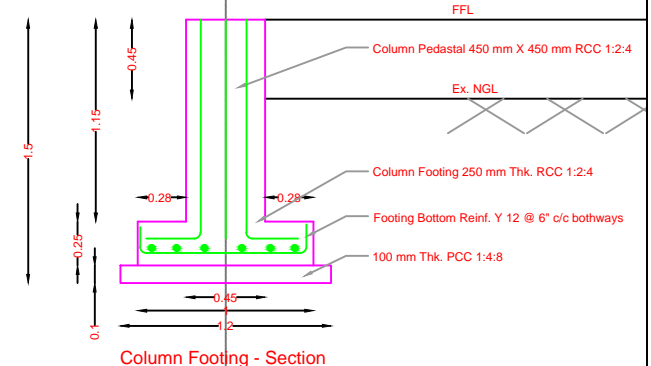
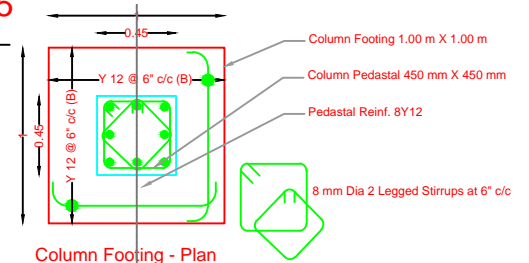


- General Notes:-**
1. All dimensions are in 'METRES'
 2. Do not scale the drg. follow written dimensions only
 3. Any discrepancy in the drg. should be brought to the notice of the client prior to execution.
 4. All measurements to be checked and verified with the existing shed dimensions.


INDICATIVE DRAWINGSSOWING PROPOSED SCRAP YARD (B) AT BRBNMPL, MYSORE

TENDER DRAWING ONLY


DATE: JULY 2016	REVISION: R2
TENDER DRAWING ONLY	

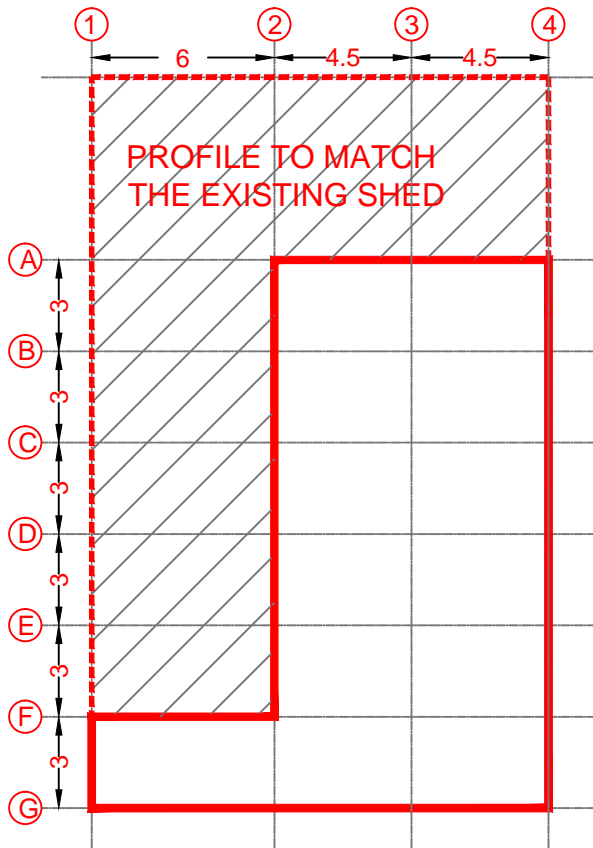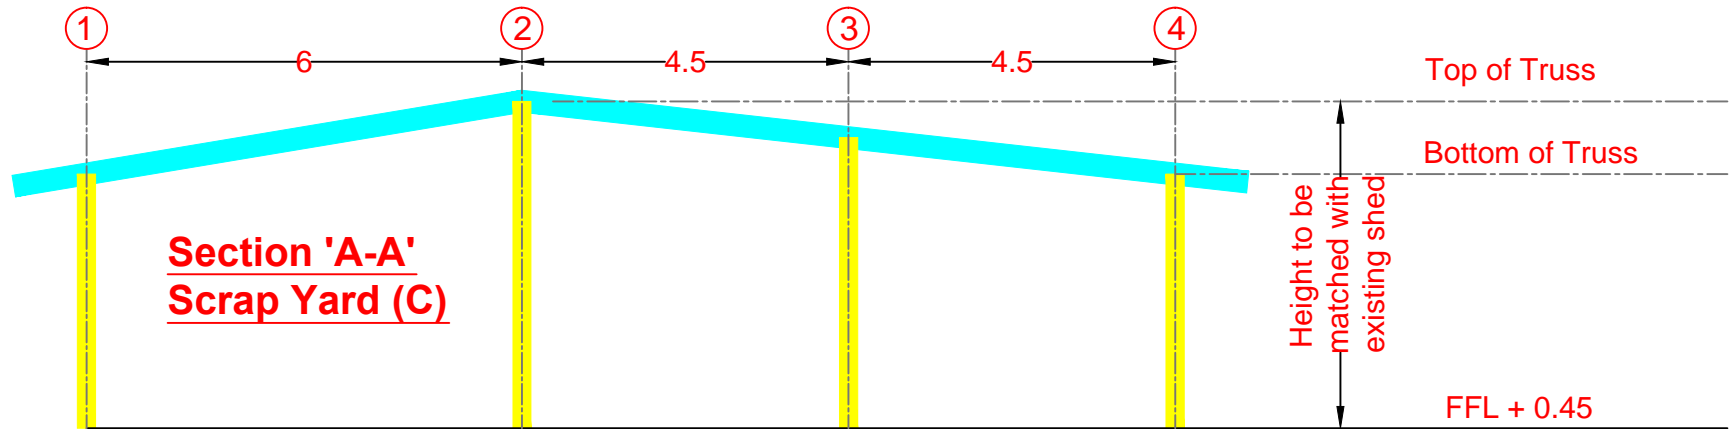

CENTRE LINE DRAWING
(Note: the proposed shed to be matched with the existing shed)

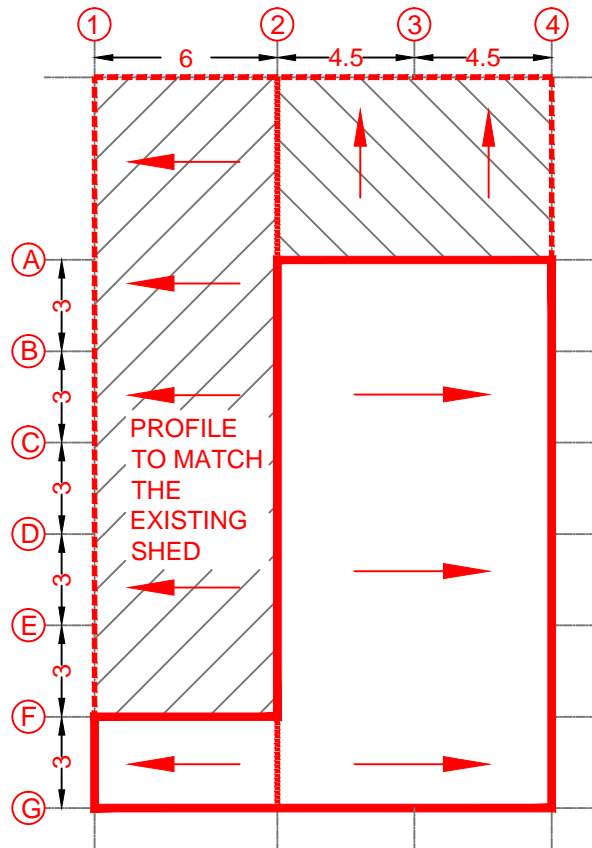

CENTRE LINE DRAWING
(Note: the proposed shed to be matched with the existing shed)

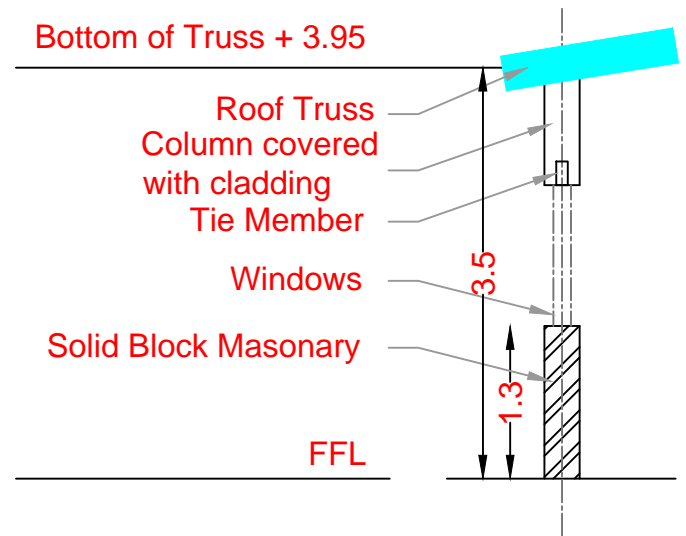

Typ. End Section

General Notes:-

1. All dimensions are in 'METRES'
2. Do not scale the drg. follow written dimensions only
3. Any discrepancy in the drg. should be brought to the notice of the client prior to execution.
4. All measurements to be checked and verified with the existing shed dimensions.

INDICATIVE DRAWINGSSHOWING
PROPOSED SCRAP YARD (C) AT
BRBNMPL, MYSORE

TENDER DRAWING ONLY

DATE: JULY 2016

REVISION: R2

TENDER DRAWING ONLY