
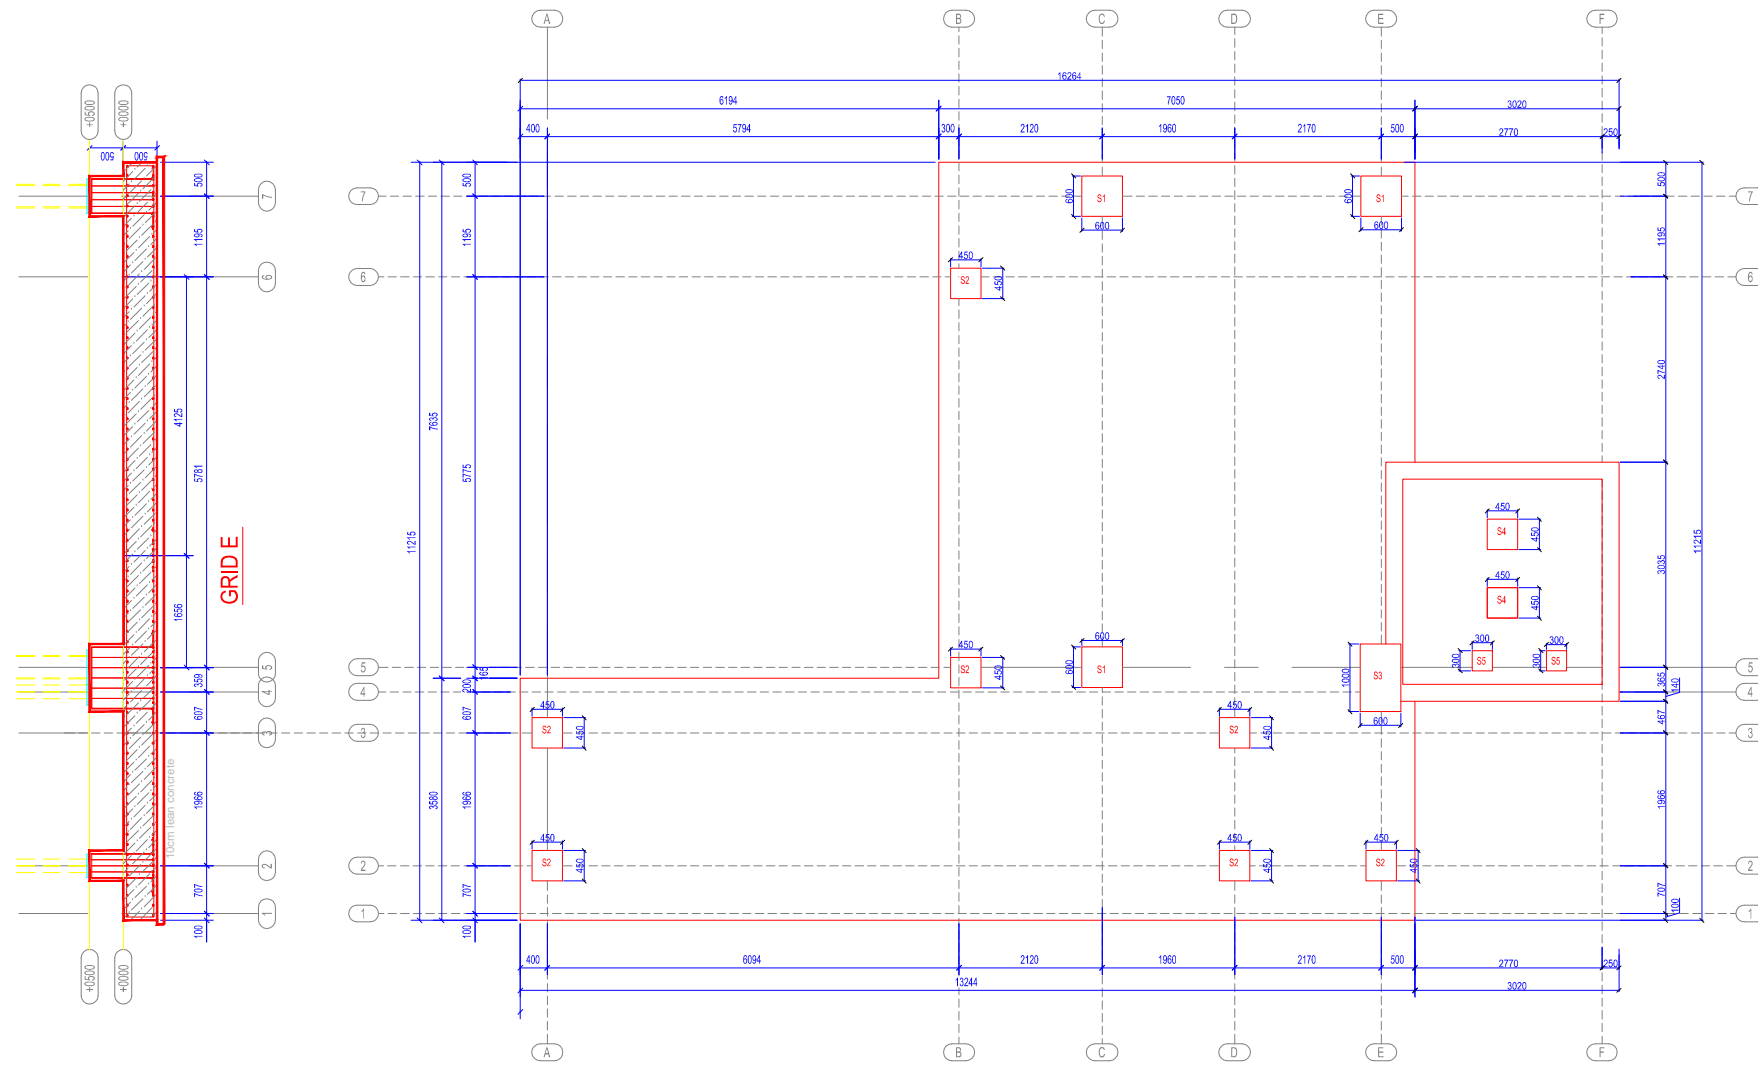


SECTION A-A
PLAT FORM -2

PLAN

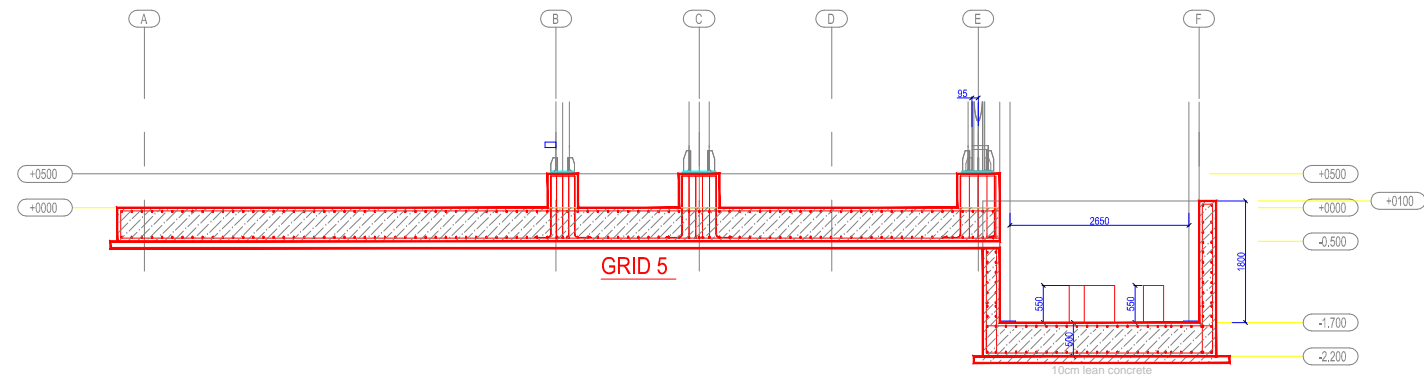

PLAN
PLAT FORM-1