


N 3100  
N 3050  
N 3000  
N 2950  
N 2900  
N 2850  
N 2800  
N 2750  
E 4900  
E 4950  
E 5000  
E 5050  
E 5100  
E 5150

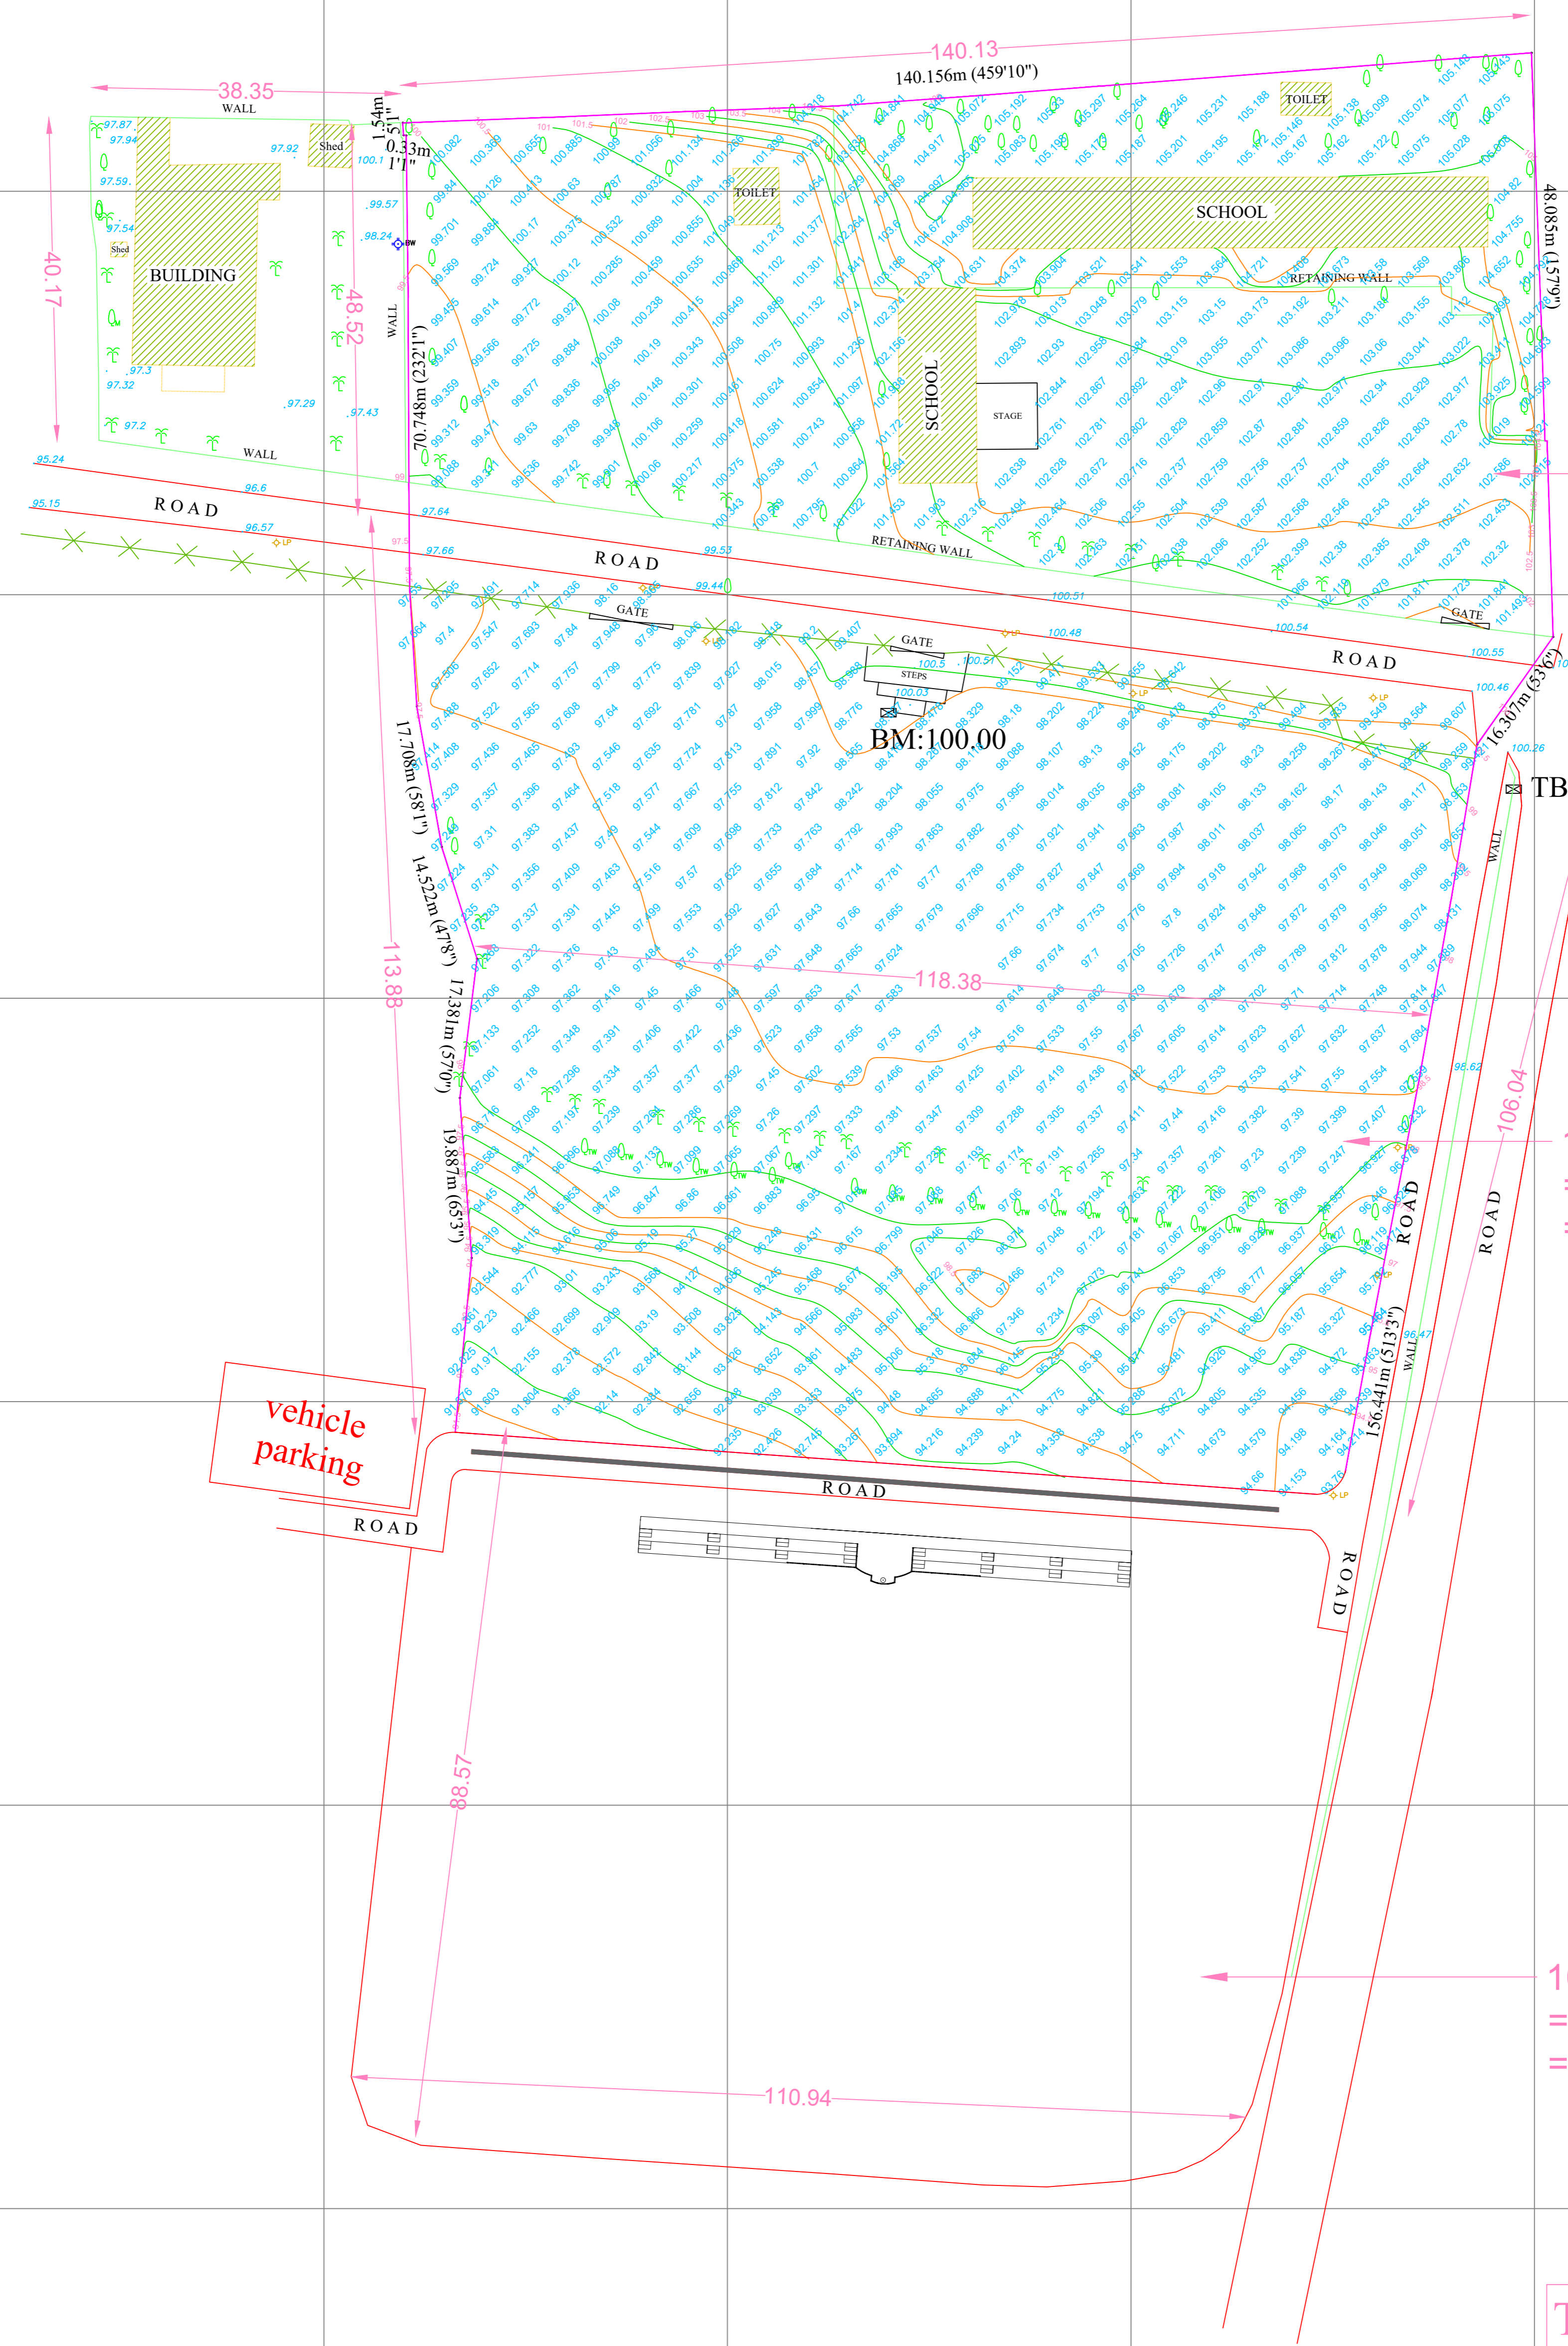

10,468 sqm  
= 2.58 acre  
= 1.04 hectare

13,160 sqm  
= 3.25 acre  
= 1.31 hectare

10,015 sqm  
= 2.47 acre  
= 1.00 hectare

Total area for LDC  
= 23628sqm  
= 5.83 acre  
= 2.36 hectare